

**FINISHES:**



**MIRAGE  
JEWELS ENCORE  
BIANCO LUNENSIS  
JW 12**  
10 x 60 cm.  
30 x 60 cm.  
30x 120 cm.



**LEA  
DREAMING  
GRAY STONE  
LUX RETT. &  
VELVET RETT.**  
30 x 60 cm.



**PIETRA GRAY  
MARBLE  
POLISHED**



**RECONSTITUTED  
ZEBRA WOOD VENEER**  
30 x 400 cm  
50 x 140 cm



**MIRAGE  
TRIBECA  
WATTS TB 01  
NAT. SQ.**  
15 x 60 cm.  
60 x 60 cm.  
30 x 60 cm.

MIRAGE - TRIBECA; WATTS TB 01; 30 x 60 cm.; NAT. SQ.; KEEP 3.0 mm. JOINTS IN BETWEEN TILES

LEA DREAMING GRAY STONE LUX RETT. & VELVET RETT. 30 x 60 cm.

PIETRA GRAY MARBLE ; POLISHED; 2 cm. THICK; CUT TO SIZE

HUMAN RESOURCES OFFICES

BATH ROOM & WASH AREA

PRODUCTION OFFICES



MIRAGE - JEWELS ENCORE; BIANCO LUNENSIS JW 12; 120 x 60 cm.; 120 x 30 cm.; KEEP 3.0 mm. JOINTS IN BETWEEN TILES

PIETRA GRAY MARBLE ; POLISHED; 2 cm. THICK; CUT TO SIZE

RECONSTITUTED ZEBRA WOOD VENEER OR OAK VENEER AS REQUESTED

MIRAGE - JEWELS ENCORE; BIANCO LUNENSIS JW 12; 120 x 60 cm.; 120 x 30 cm.; KEEP 3.0 mm. JOINTS IN BETWEEN TILES

ENTRANCE LOBBY

01 GROUND FLOOR FLOOR PATTERN LAYOUT SCALE 1:50M

DESIGN INTENT DOCUMENTATION

TENDRA DESIGN CONSULTANTS



WWW.TENDRA.COM

**MEDICAL FACTORY**  
ALMADINEH ALMONAWARH

MEDICAL FACTORY  
GROUND FLOOR  
FLOOR PATTERN  
PLAN FURNITURE LAYOUT

DRAWING TITLE

REVISIONS DATE  
This drawing is for information only to be used by the contractors as a general arrangement of interior conditions. It has been made from available information, however measurements are to be verified on project site. This drawing must be verified and approved prior to final detailing and fabrication.  
This drawing is the property of HERSCH BEHNER AND ASSOCIATES and is not to be reproduced or copied in whole or in part. It is only to be used for the project and site specifically identified herein and is not to be used on any other project. It is to be returned upon request.

APPROVED  
DRAWN BY  
DATE 15/10/2016  
SCALE 1 : 30 @ A1

SHEET No.  
**GF  
A0-1**  
PROJECT No.  
03

**FINISHES:**




**MIRAGE  
JEWELS ENCORE  
BIANCO LUNENSIS  
JW 12**  
10 x 60 cm.  
30 x 60 cm.  
30x 120 cm.




**RECONSTITUTED  
ZEBRA WOOD VENEER**  
30 x 400 cm  
50 x 140 cm

MIRAGE - JEWELS ENCORE; BIANCO  
LUNENSIS JW 12; 120 x 60 cm.; 120 x 30 cm.;  
KEEP 3.0 mm. JOINTS IN BETWEEN TILES

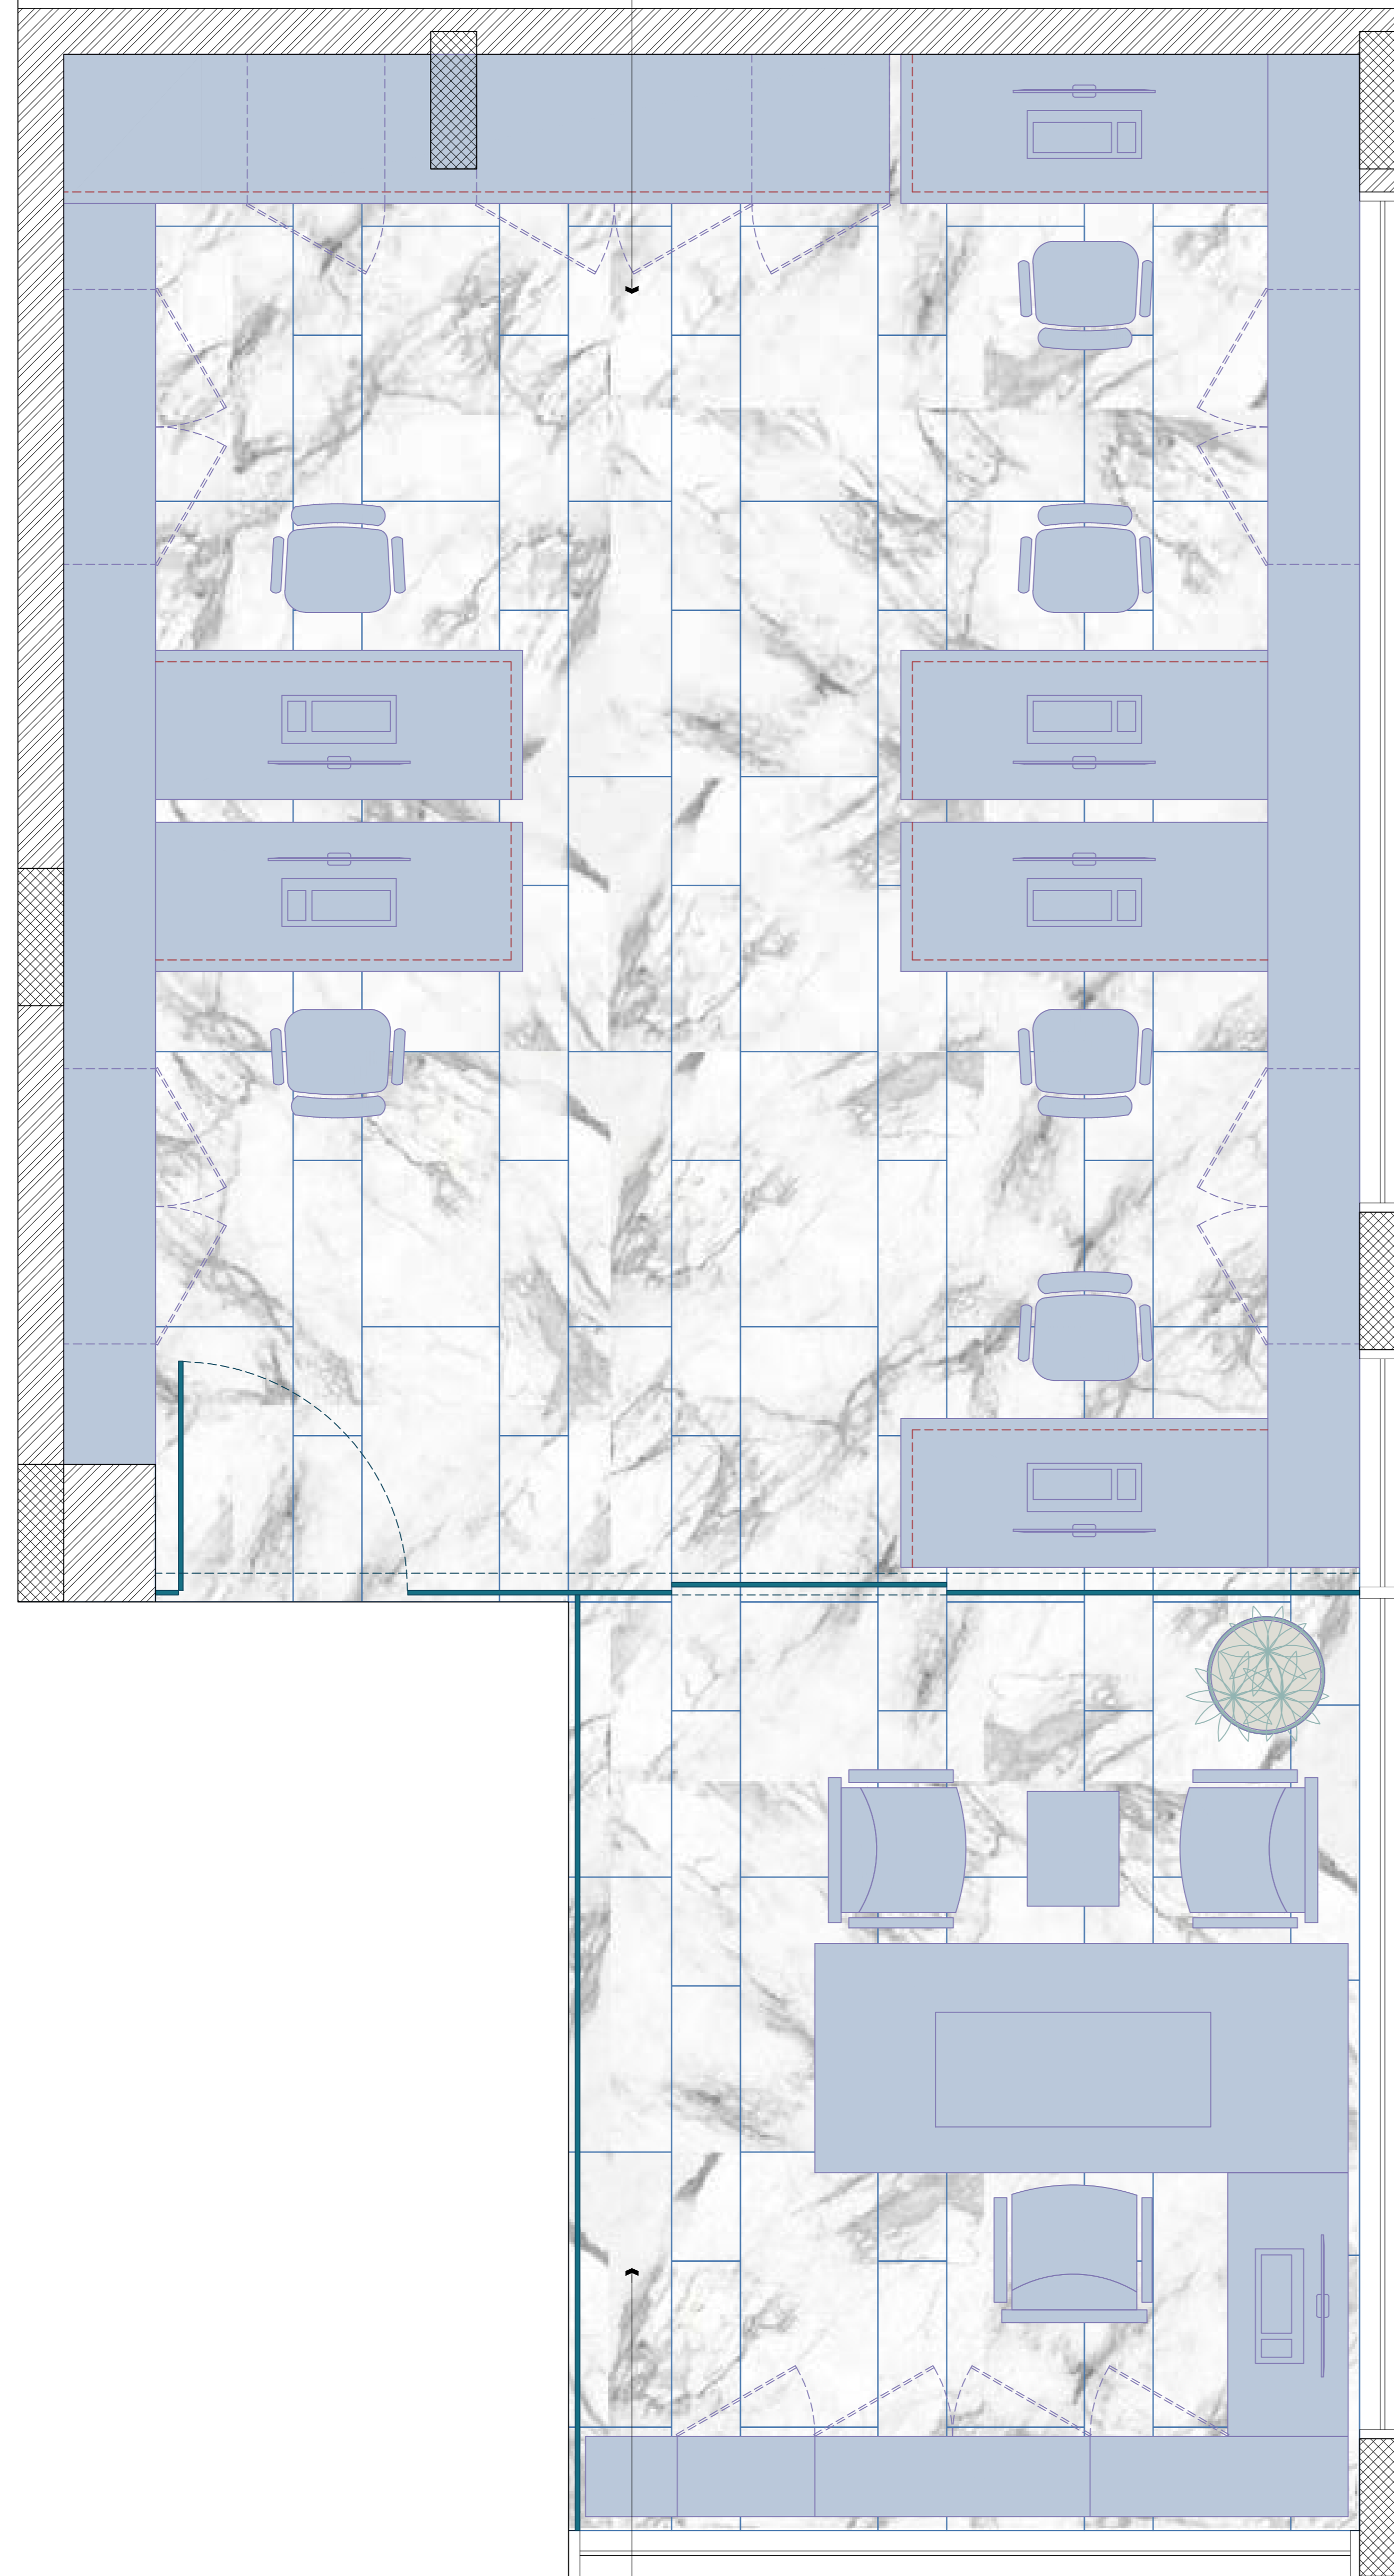

MIRAGE - JEWELS ENCORE; BIANCO  
LUNENSIS JW 12; 120 x 60 cm.; 120 x 30 cm.;

5650  
100 300 600 300 600 300 450 300 600 300 600 300 600 300

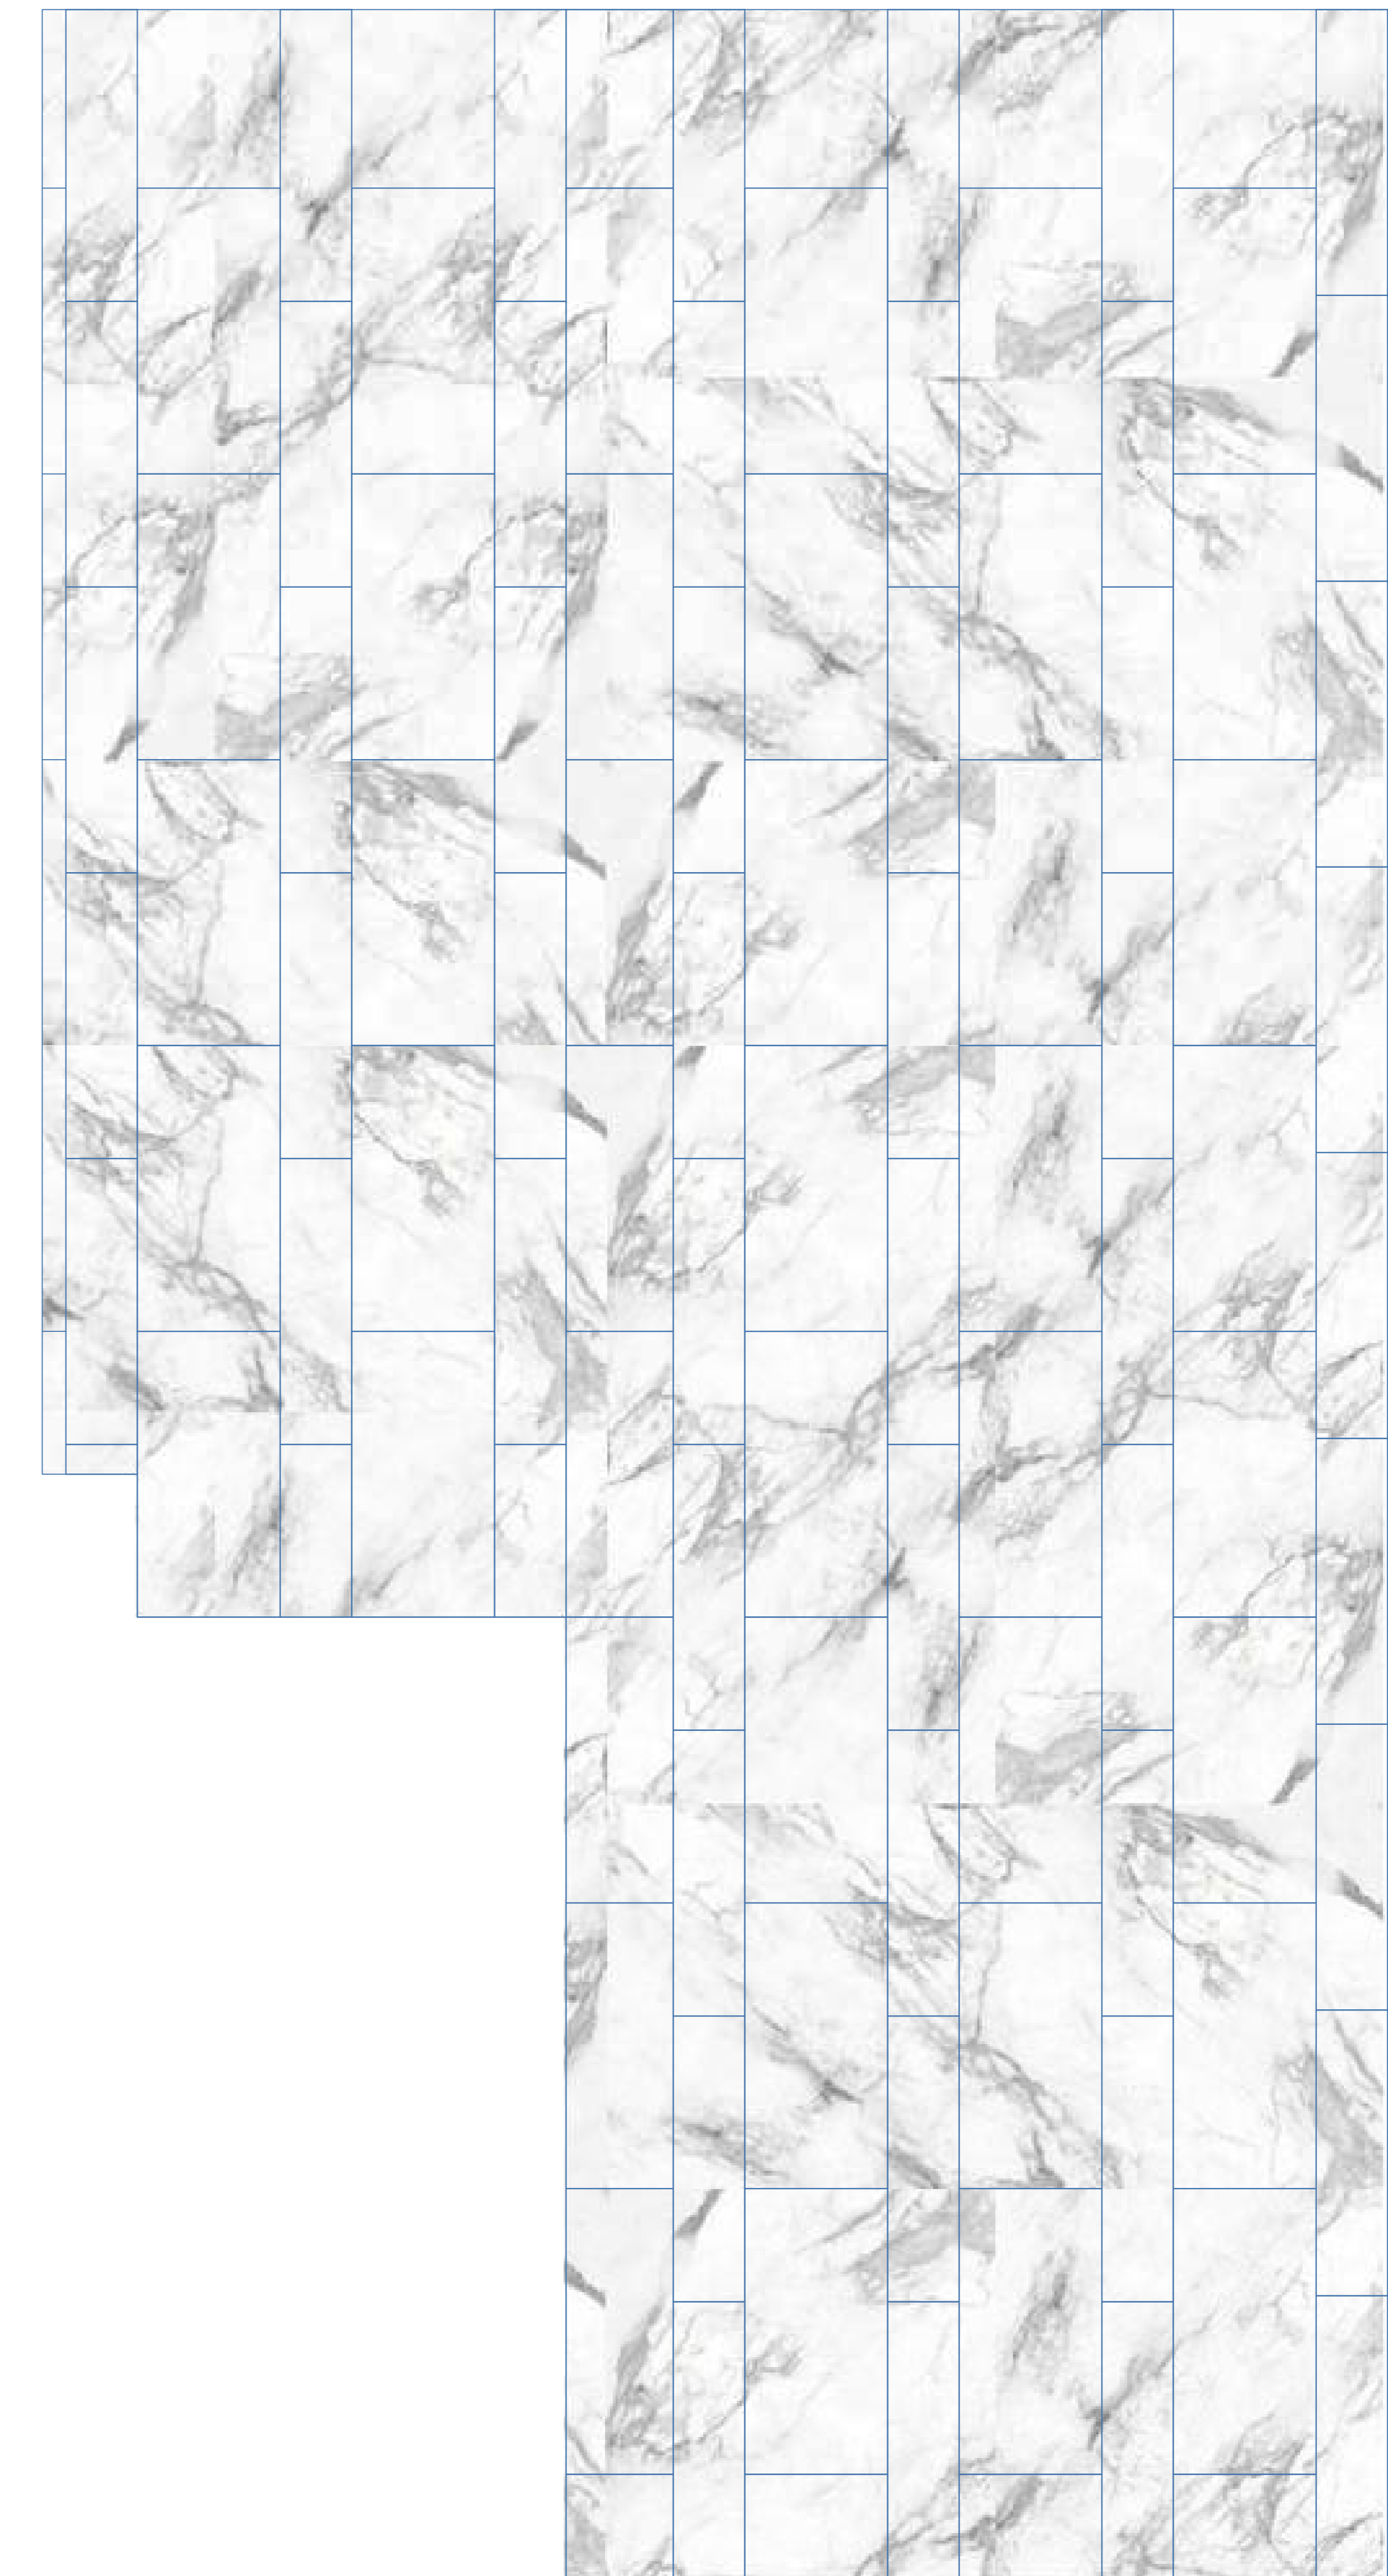

1200  
1200  
1200  
1200  
1200  
1200  
1200  
1200  
1200  
1200  
10800



WWW.TENDRA.COM

**MEDICAL FACTORY**  
ALMADINEH ALMONAWARH

DESIGN INTENT DOCUMENTATION

**MEDICAL FACTORY**  
GROUND FLOOR  
PRODUCTION OFFICES  
PLAN FLOOR PATTERN LAYOUT

DRAWING TITLE

REVISIONS DATE

This drawing is for information only to be used by the contractors as a general arrangement of interior conditions. It has been made from available information, however measurements are to be verified on project site. This drawing must be verified and approved prior to final detailing and fabrication.  
This drawing is the property of HUSSEIN BEHNER AND ASSOCIATES and is not to be reproduced or copied in whole or in part. It is only to be used for the project and site specifically identified herein and is not to be used on any other project. It is to be returned upon request.

APPROVED

DRAWN BY

DATE 15/10/2016

SCALE 1 : 30 @ A1

SHEET No.  
**GF**  
**A1-1**  
PROJECT No.  
**03**

02  
R-332 SCALE 1:50M  
GROUND FLOOR - PRODACTION OFFICES  
FLOOR PATTERN LAYOUT

**FINISHES:**




**MIRAGE  
JEWELS ENCORE**  
BIANCO LUNENSIS  
JW 12  
10 x 60 cm.  
30 x 60 cm.  
30x 120 cm.






**RECONSTITUTED  
ZEBRA WOOD VENEER**  
30 x 400 cm  
50 x 140 cm


MIRAGE - JEWELS ENCORE; BIANCO  
LUNENSIS JW 12; 120 x 60 cm.; 120 x 30 cm.;  
KEEP 3.0 mm. JOINTS IN BETWEEN TILES

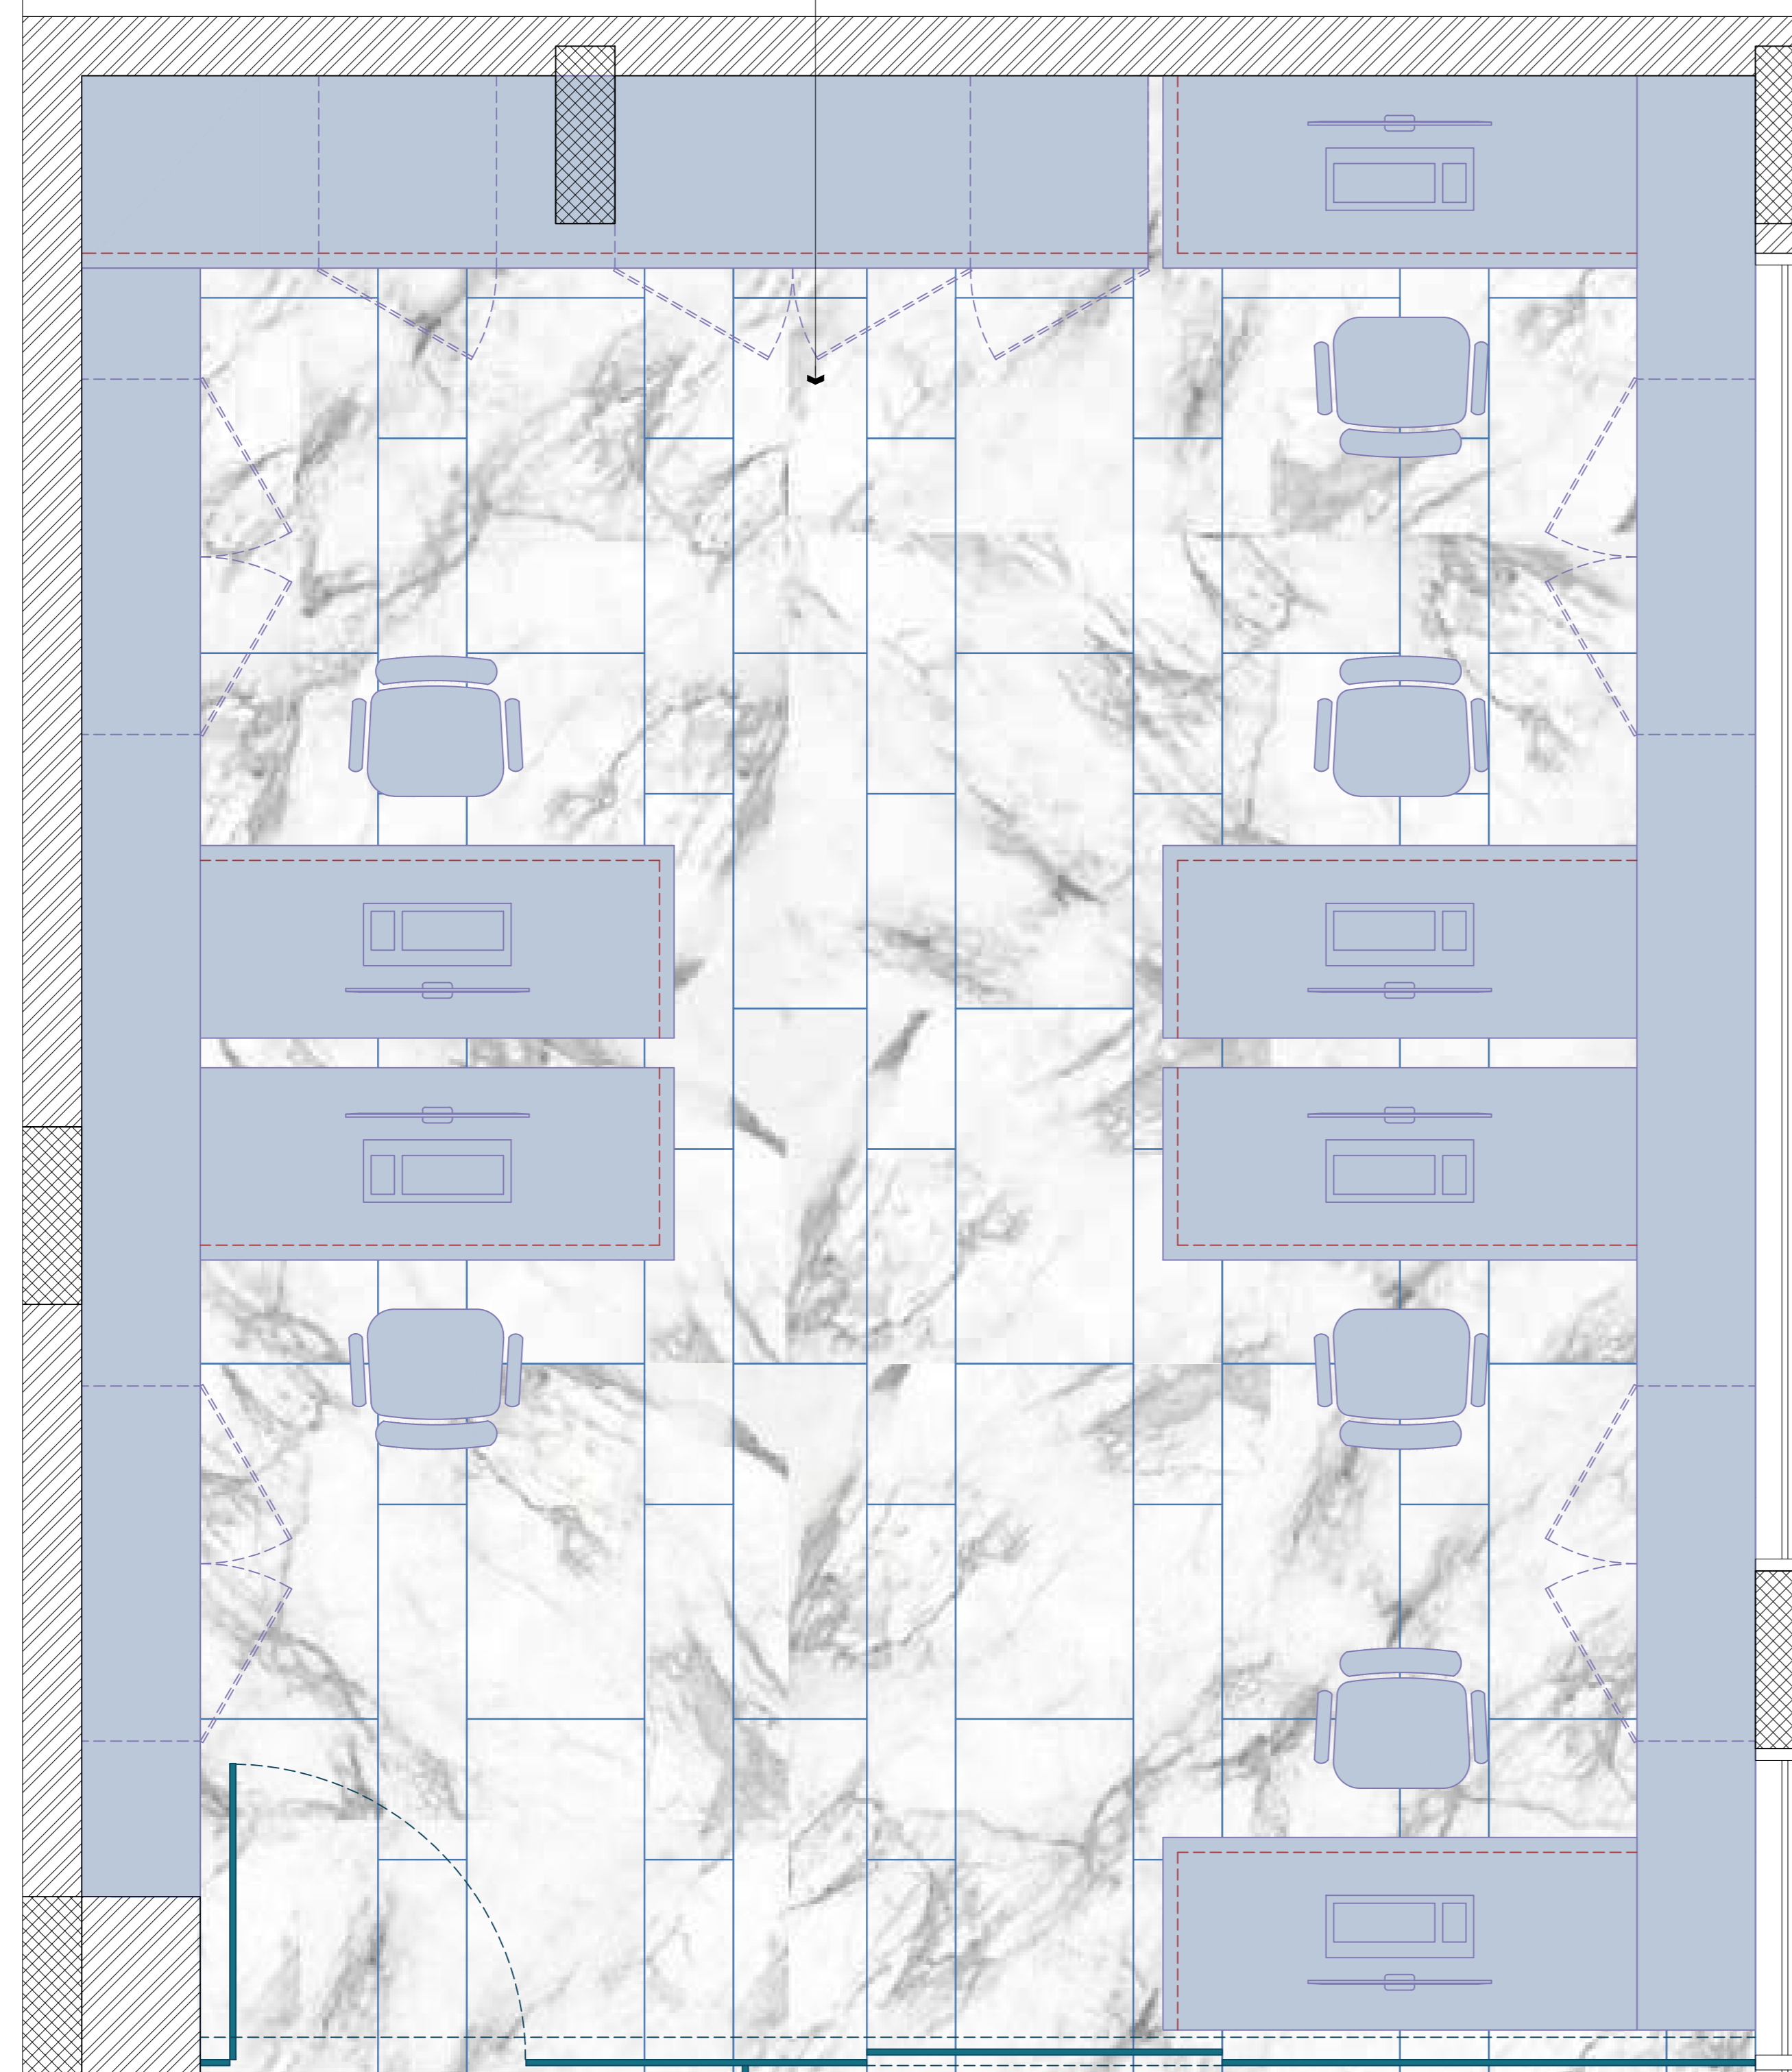



MIRAGE - JEWELS ENCORE; BIANCO  
LUNENSIS JW 12; 120 x 60 cm.; 120 x 30 cm.;  
KEEP 3.0 mm. JOINTS IN BETWEEN TILES

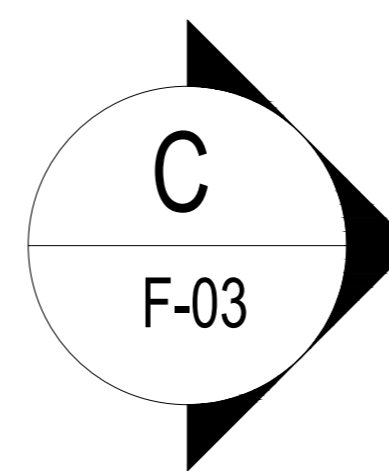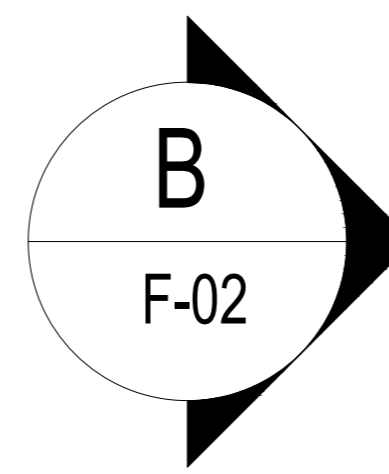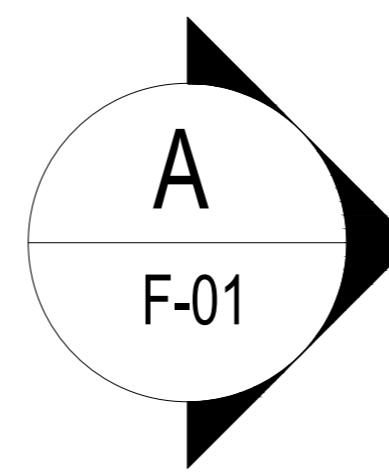

**TYPE -1 WORK STATION OFFICES WITH  
ELECTRICAL FLOOR BOXING, WOOD AS  
REQUESTED RECONSTITUTED VENEER**

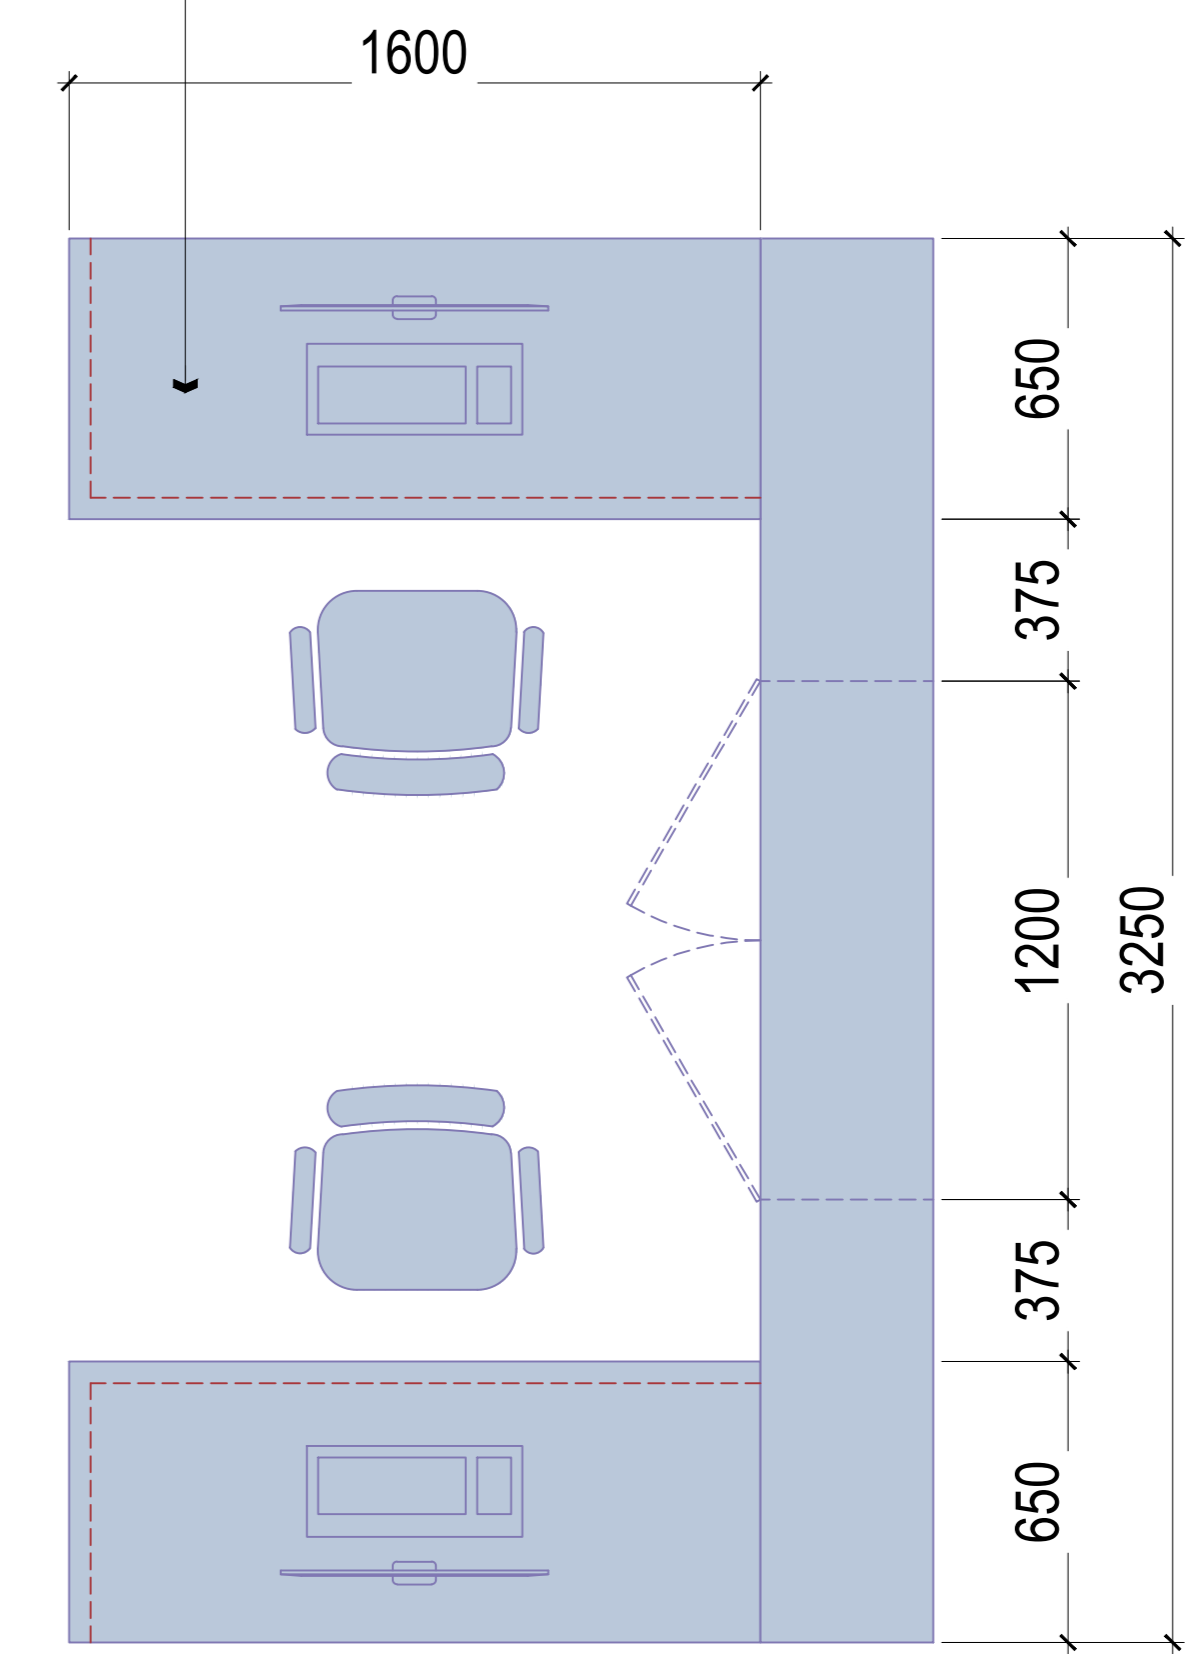

**BUILT IN CABINET , ARCHIVE  
,STORING UNITS**

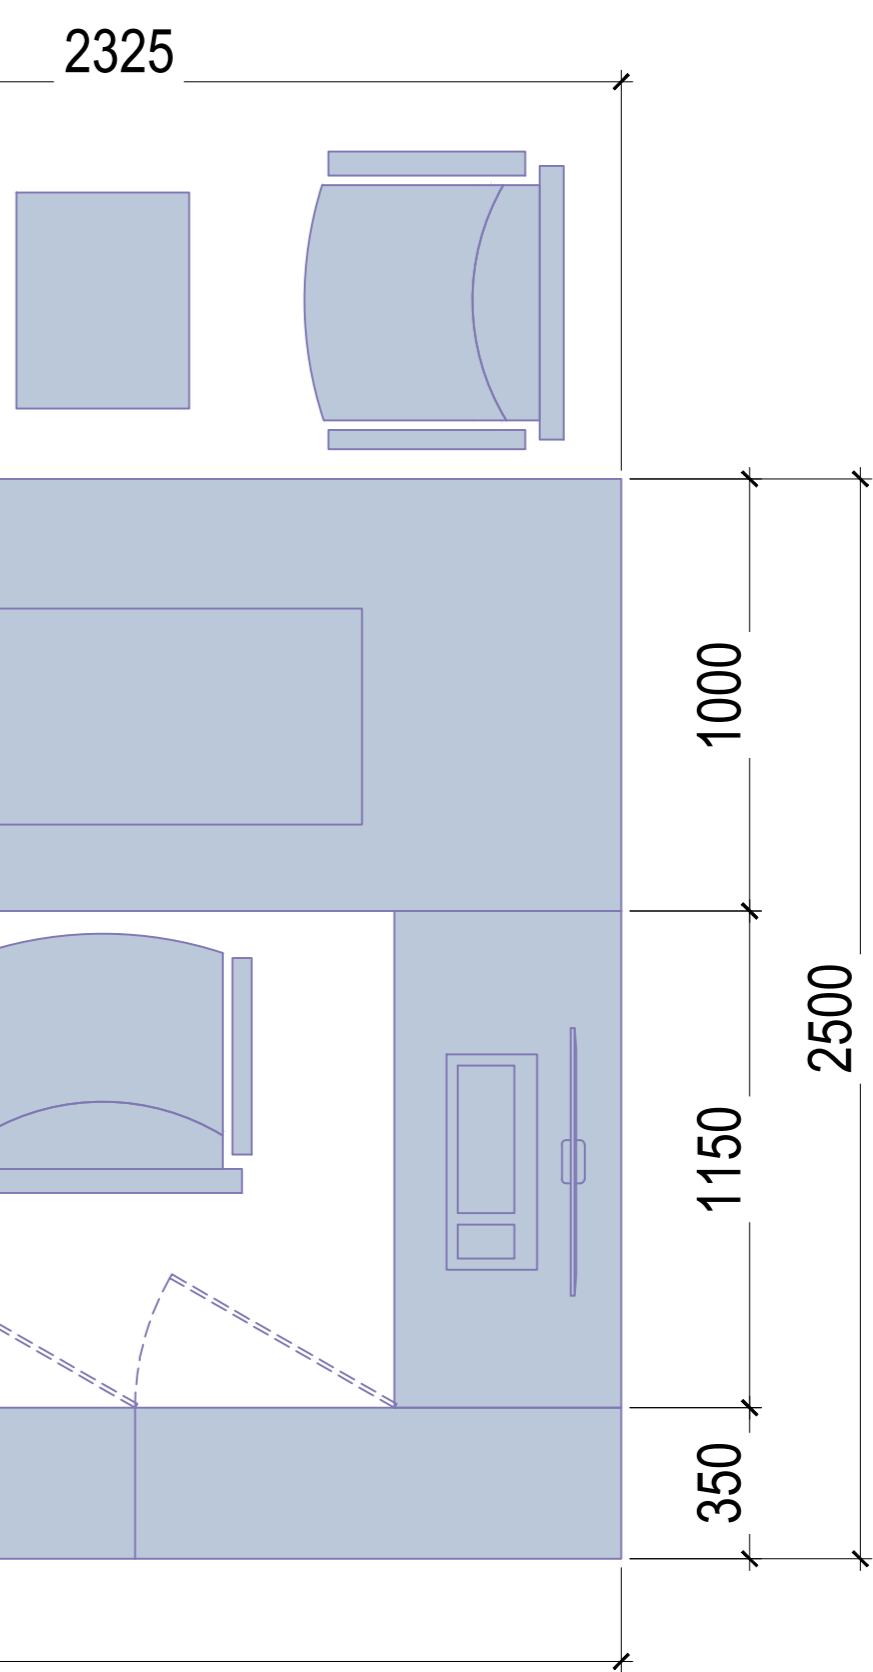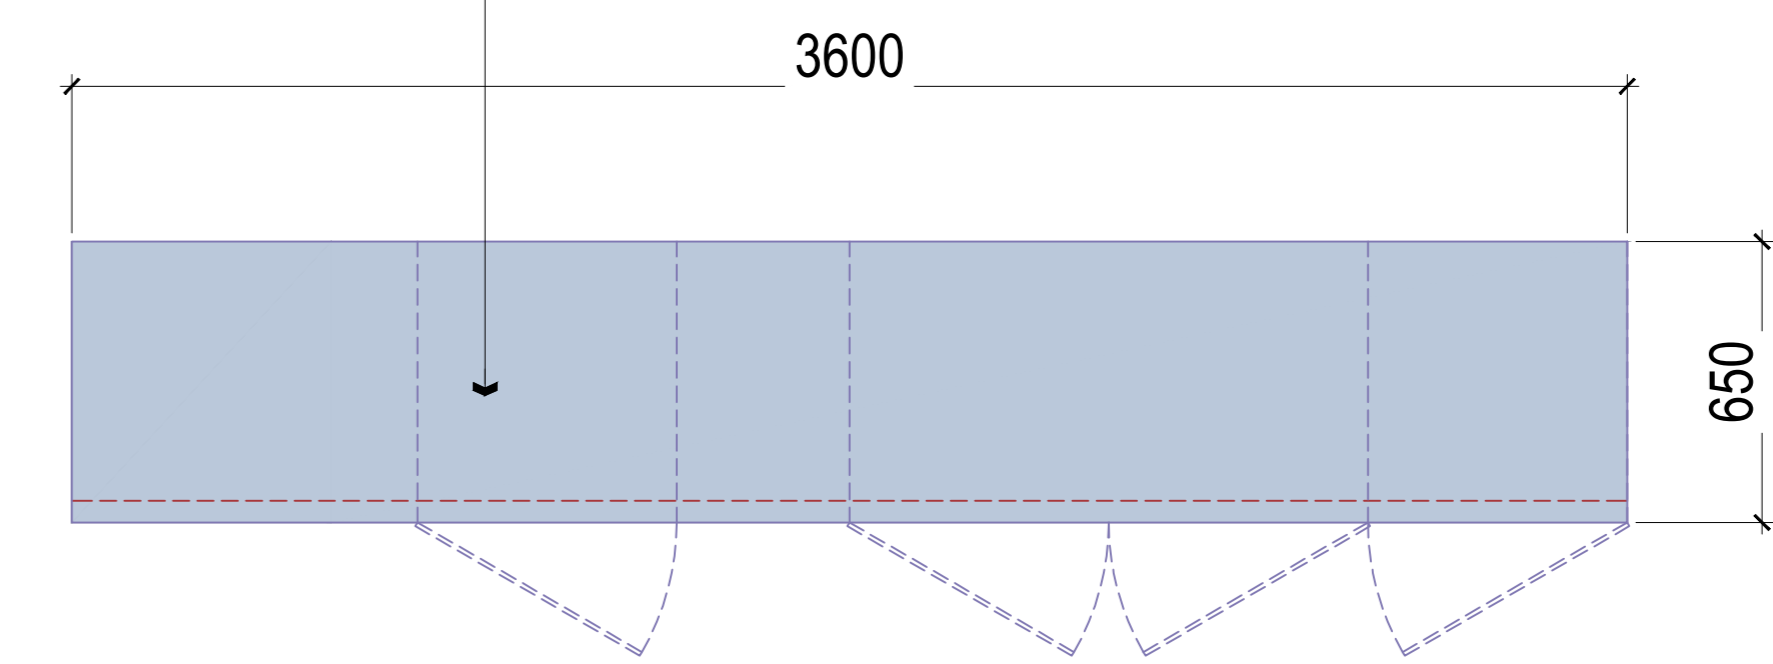

**TYPE -2 PRODUCT MANAGER OFFICE WITH  
ELECTRICAL FLOOR BOXING, WOOD AS  
REQUESTED RECONSTITUTED VENEER**

GROUND FLOOR - PRODACTION OFFICES  
**FURNITURE LAYOUT**

03 R-333 SCALE 1:50M

**FINISHES:**




**MIRAGE**  
**JEWELS ENCORE**  
**BIANCO LUNENSIS**  
 JW 12  
 10 x 60 cm.  
 30 x 60 cm.  
 30x 120 cm.






**RECONSTITUTED**  
**ZEBRA WOOD VENEER**  
 30 x 400 cm  
 50 x 140 cm

MIRAGE - JEWELS ENCORE; BIANCO  
 LUNENSIS JW 12; 120 x 60 cm.; 120 x 30 cm.;  
 KEEP 3.0 mm. JOINTS IN BETWEEN TILES

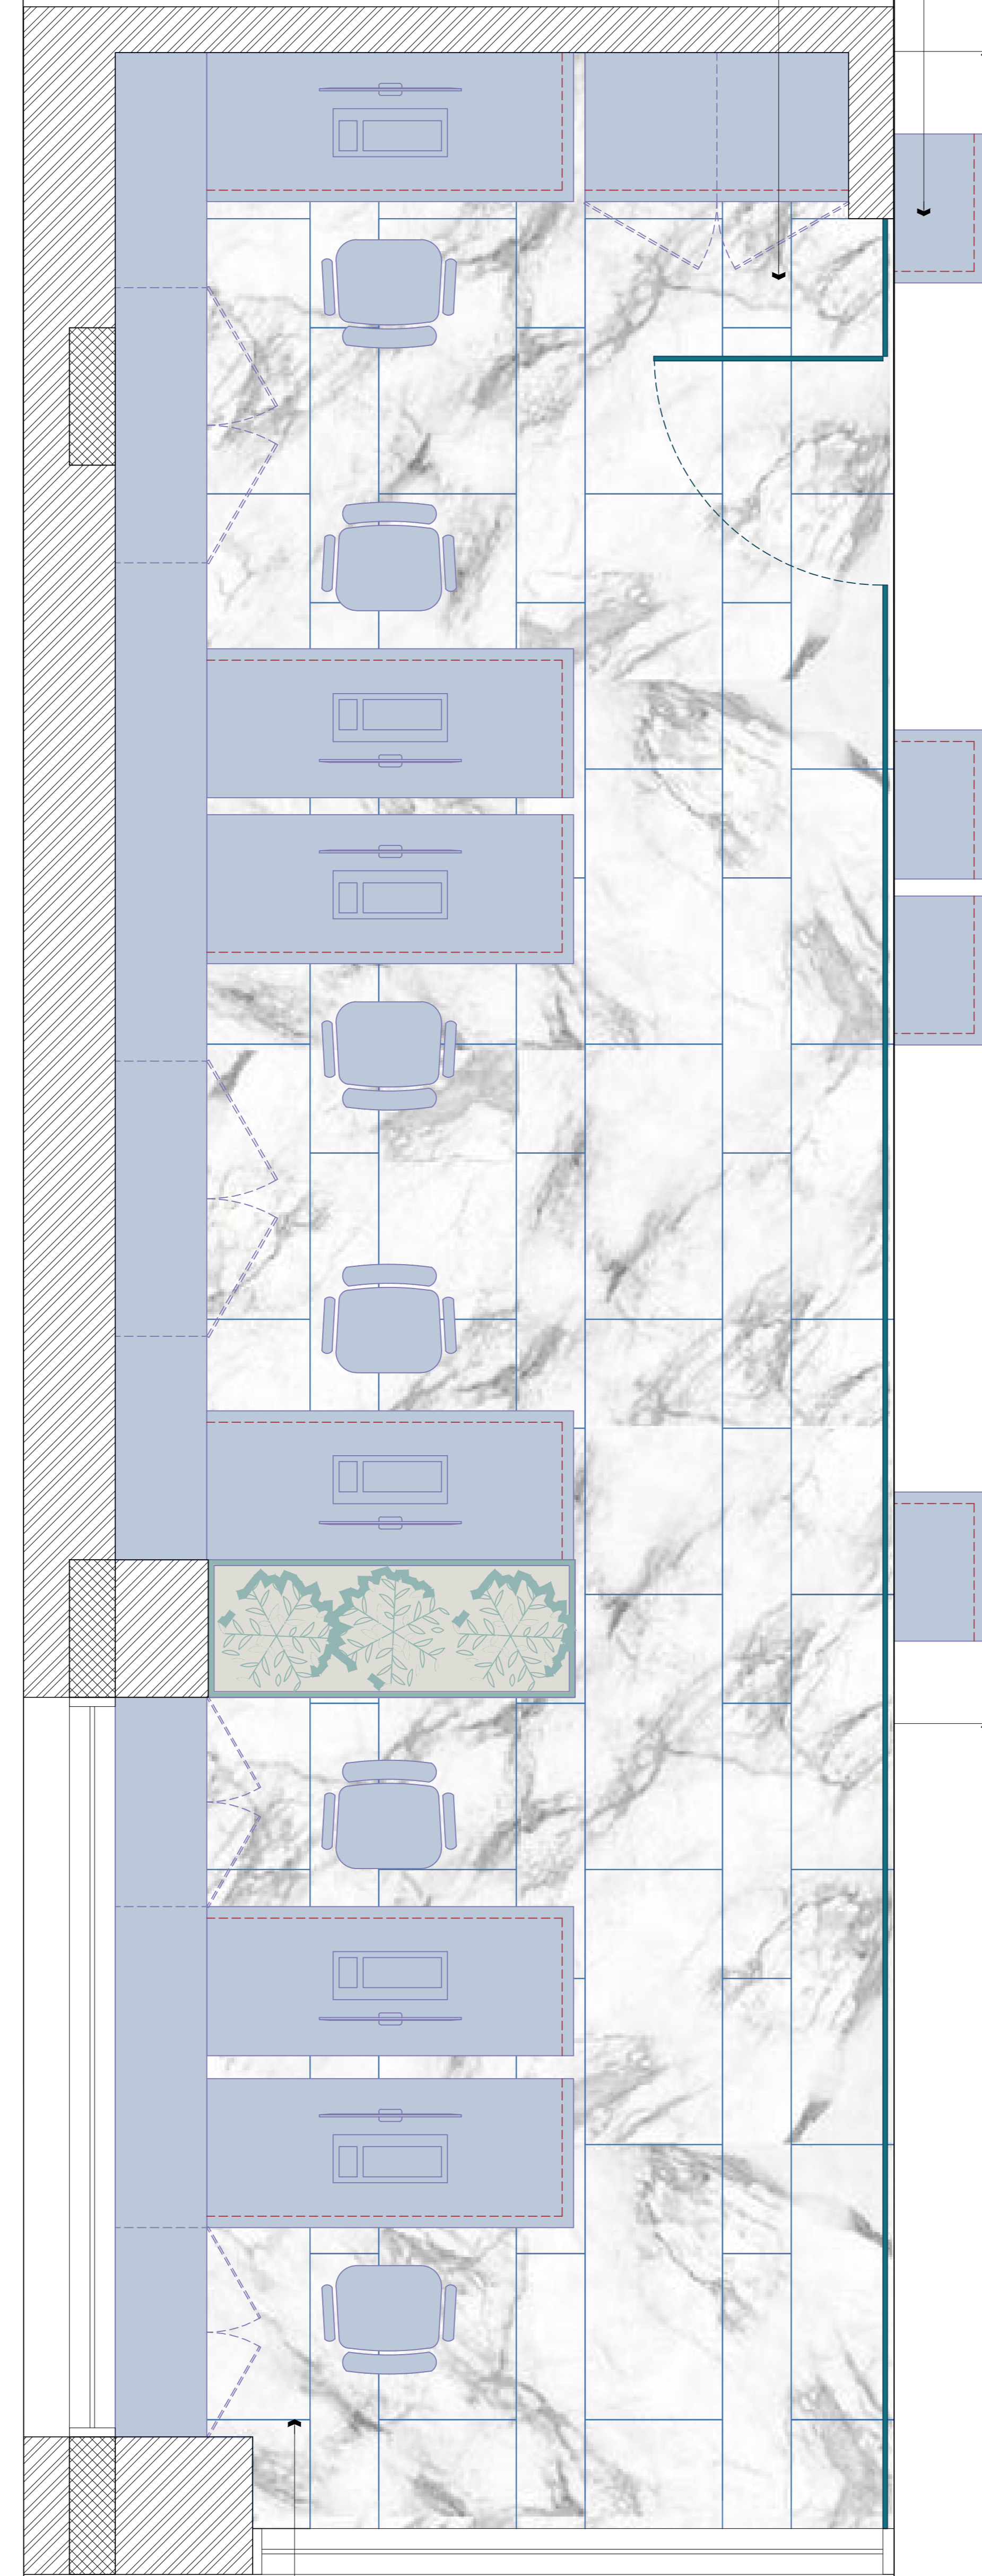

MIRAGE - JEWELS ENCORE; BIANCO LUNENSIS JW 12; 120  
 x 60 cm.; 120 x 30 cm.; KEEP 3.0 mm. JOINTS IN BETWEEN  
 TILES

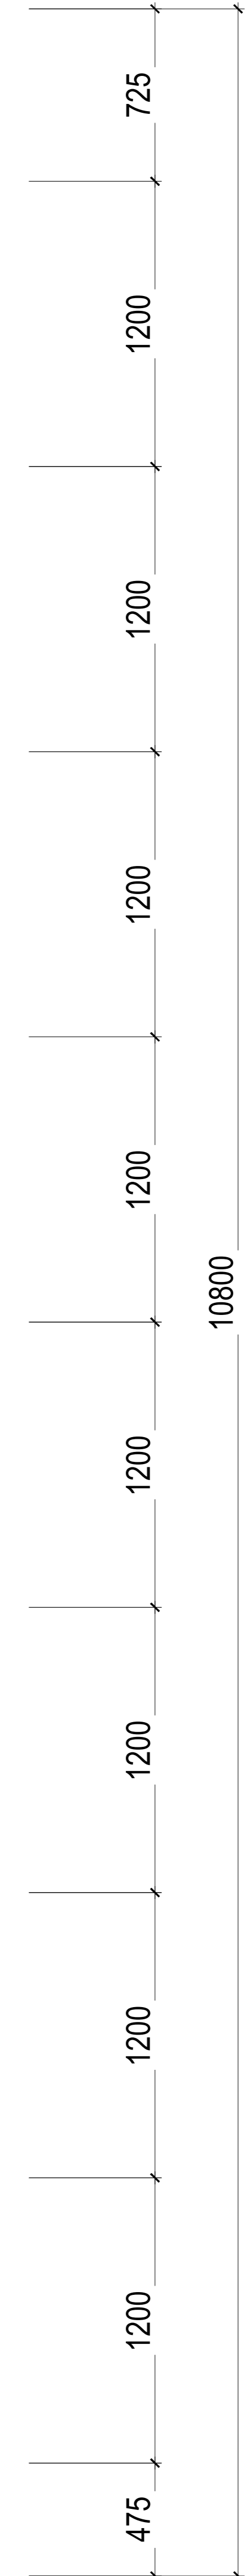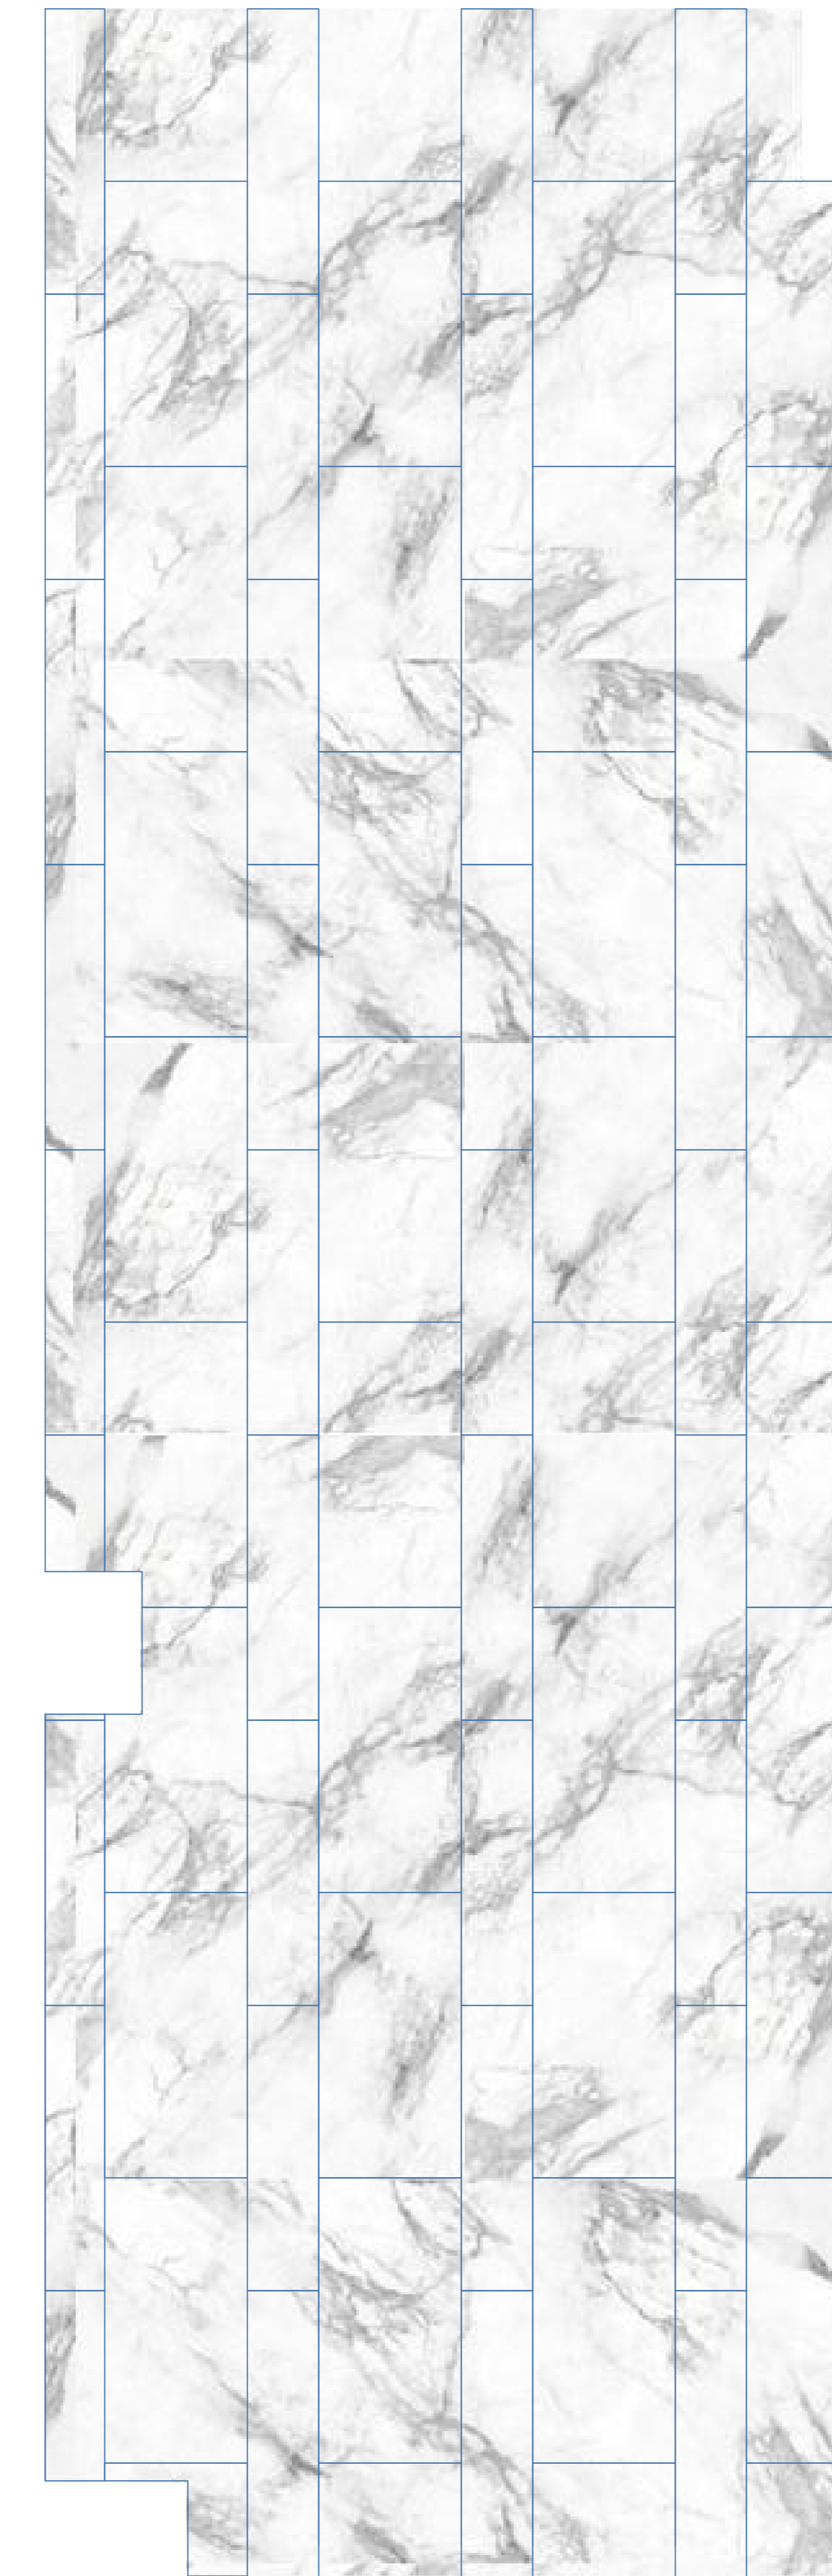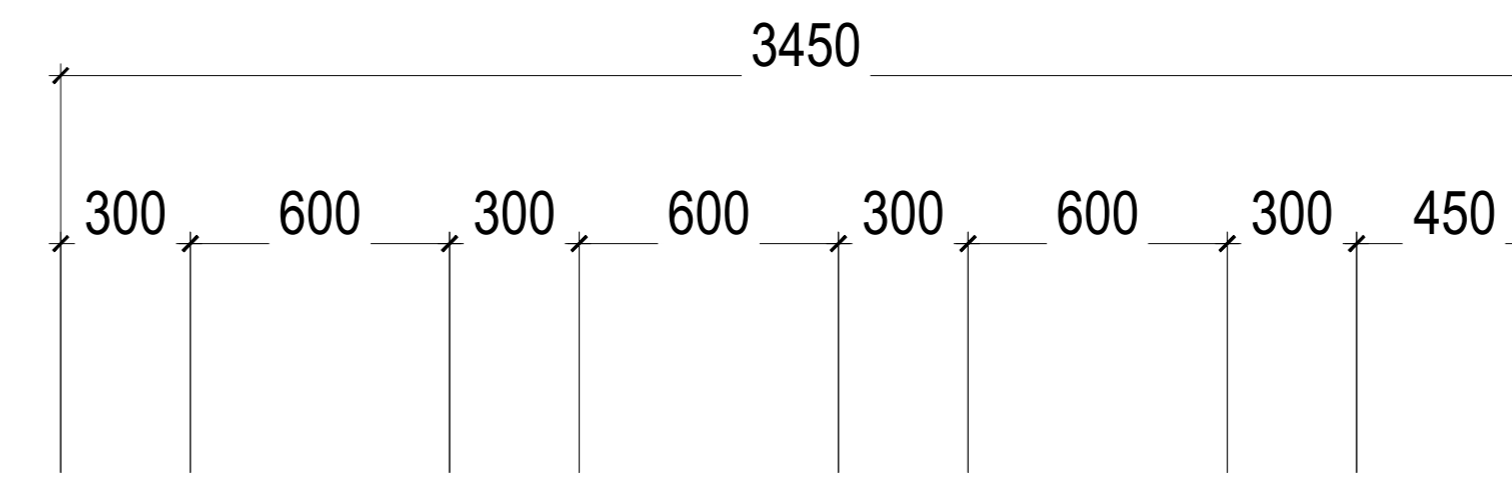


GROUND FLOOR - HUMAN RESOURCES OFFICES  
**FLOOR PATTERN LAYOUT**

04  
 R-334 SCALE 1:50M

DESIGN INTENT DOCUMENTATION

DESIGN CONSULTANTS

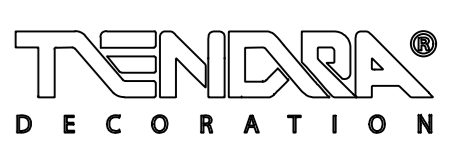

WWW.TENDRA.COM

**MEDICAL FACTORY**  
 ALMADINEH ALMONAWARH

**MEDICAL FACTORY**  
 GROUND FLOOR  
 HUMAN RESOURCES OFFICES  
 PLAN FLOOR PATTERN LAYOUT

DRAWING TITLE

REVISIONS DATE  
 This drawing is for information only to be used by the contractors as a general arrangement of interior conditions. It has been made from available information, however measurements are to be verified on project site. This drawing must be verified and approved prior to final detailing and fabrication.  
 This drawing is the property of HESSCH BEPNER AND ASSOCIATES and is not to be reproduced or copied in whole or in part. It is only to be used for the project and site specifically identified herein and is not to be used on any other project. It is to be returned upon request.

APPROVED  
 DRAWN BY  
 DATE 15/10/2016  
 SCALE 1 : 30 @ A1

SHEET No.  
**GF**  
**A2-1**  
 PROJECT No.  
**03**

**FINISHES:**




**MIRAGE**  
**JEWELS ENCORE**  
 BIANCO LUNENSIS  
 JW 12  
 10 x 60 cm.  
 30 x 60 cm.  
 30x 120 cm.




**RECONSTITUTED**  
**ZEBRA WOOD VENEER**  
 30 x 400 cm  
 50 x 140 cm

MIRAGE - JEWELS ENCORE; BIANCO  
 LUNENSIS JW 12; 120 x 60 cm.; 120 x 30 cm.;  
 KEEP 3.0 mm. JOINTS IN BETWEEN TILES



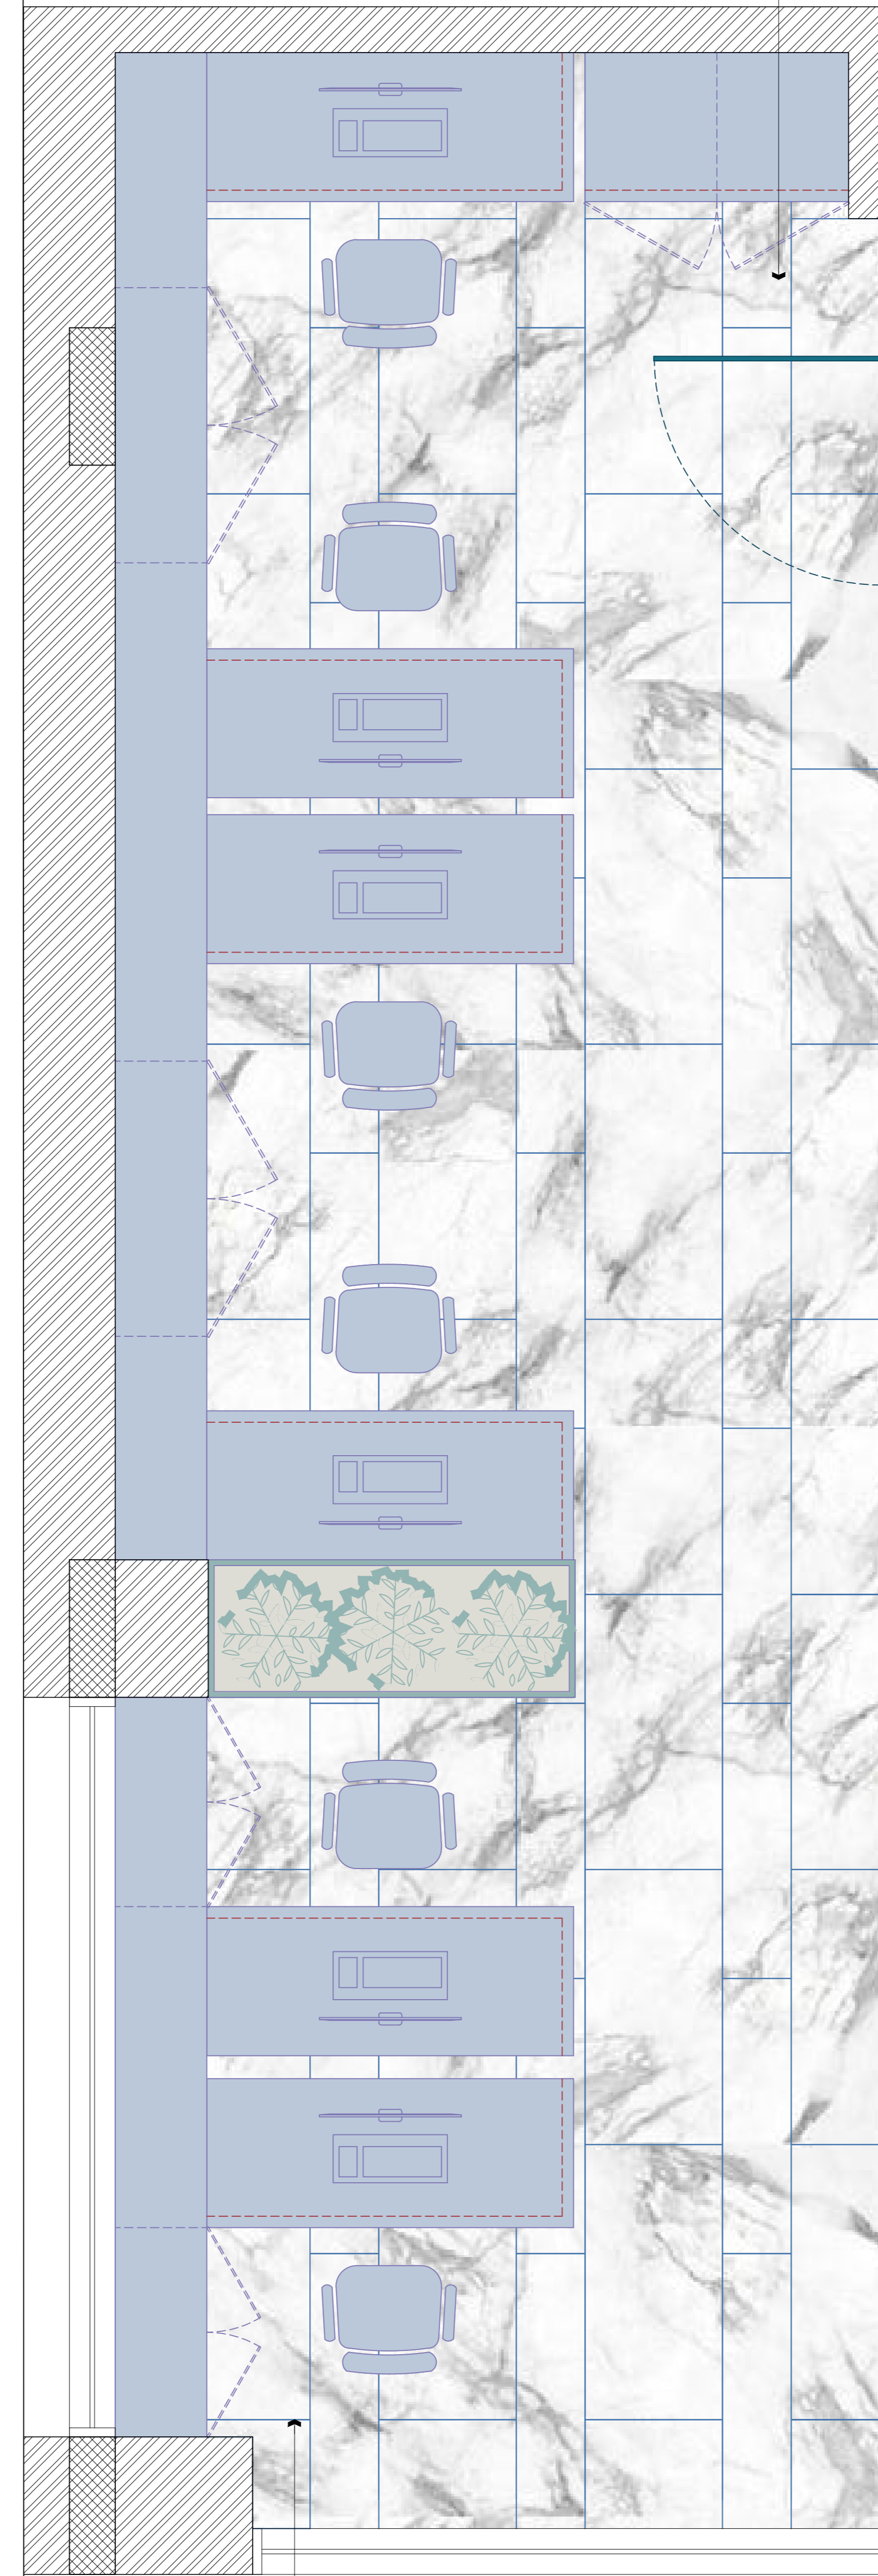


MIRAGE - JEWELS ENCORE; BIANCO LUNENSIS JW 12; 120  
 x 60 cm.; 120 x 30 cm.; KEEP 3.0 mm. JOINTS IN BETWEEN  
 TILES

**TYPE -1 WORK STATION OFFICES WITH  
 ELECTRICAL FLOOR BOXING, WOOD AS  
 REQUESTED RECONSTITUTED VENEER**

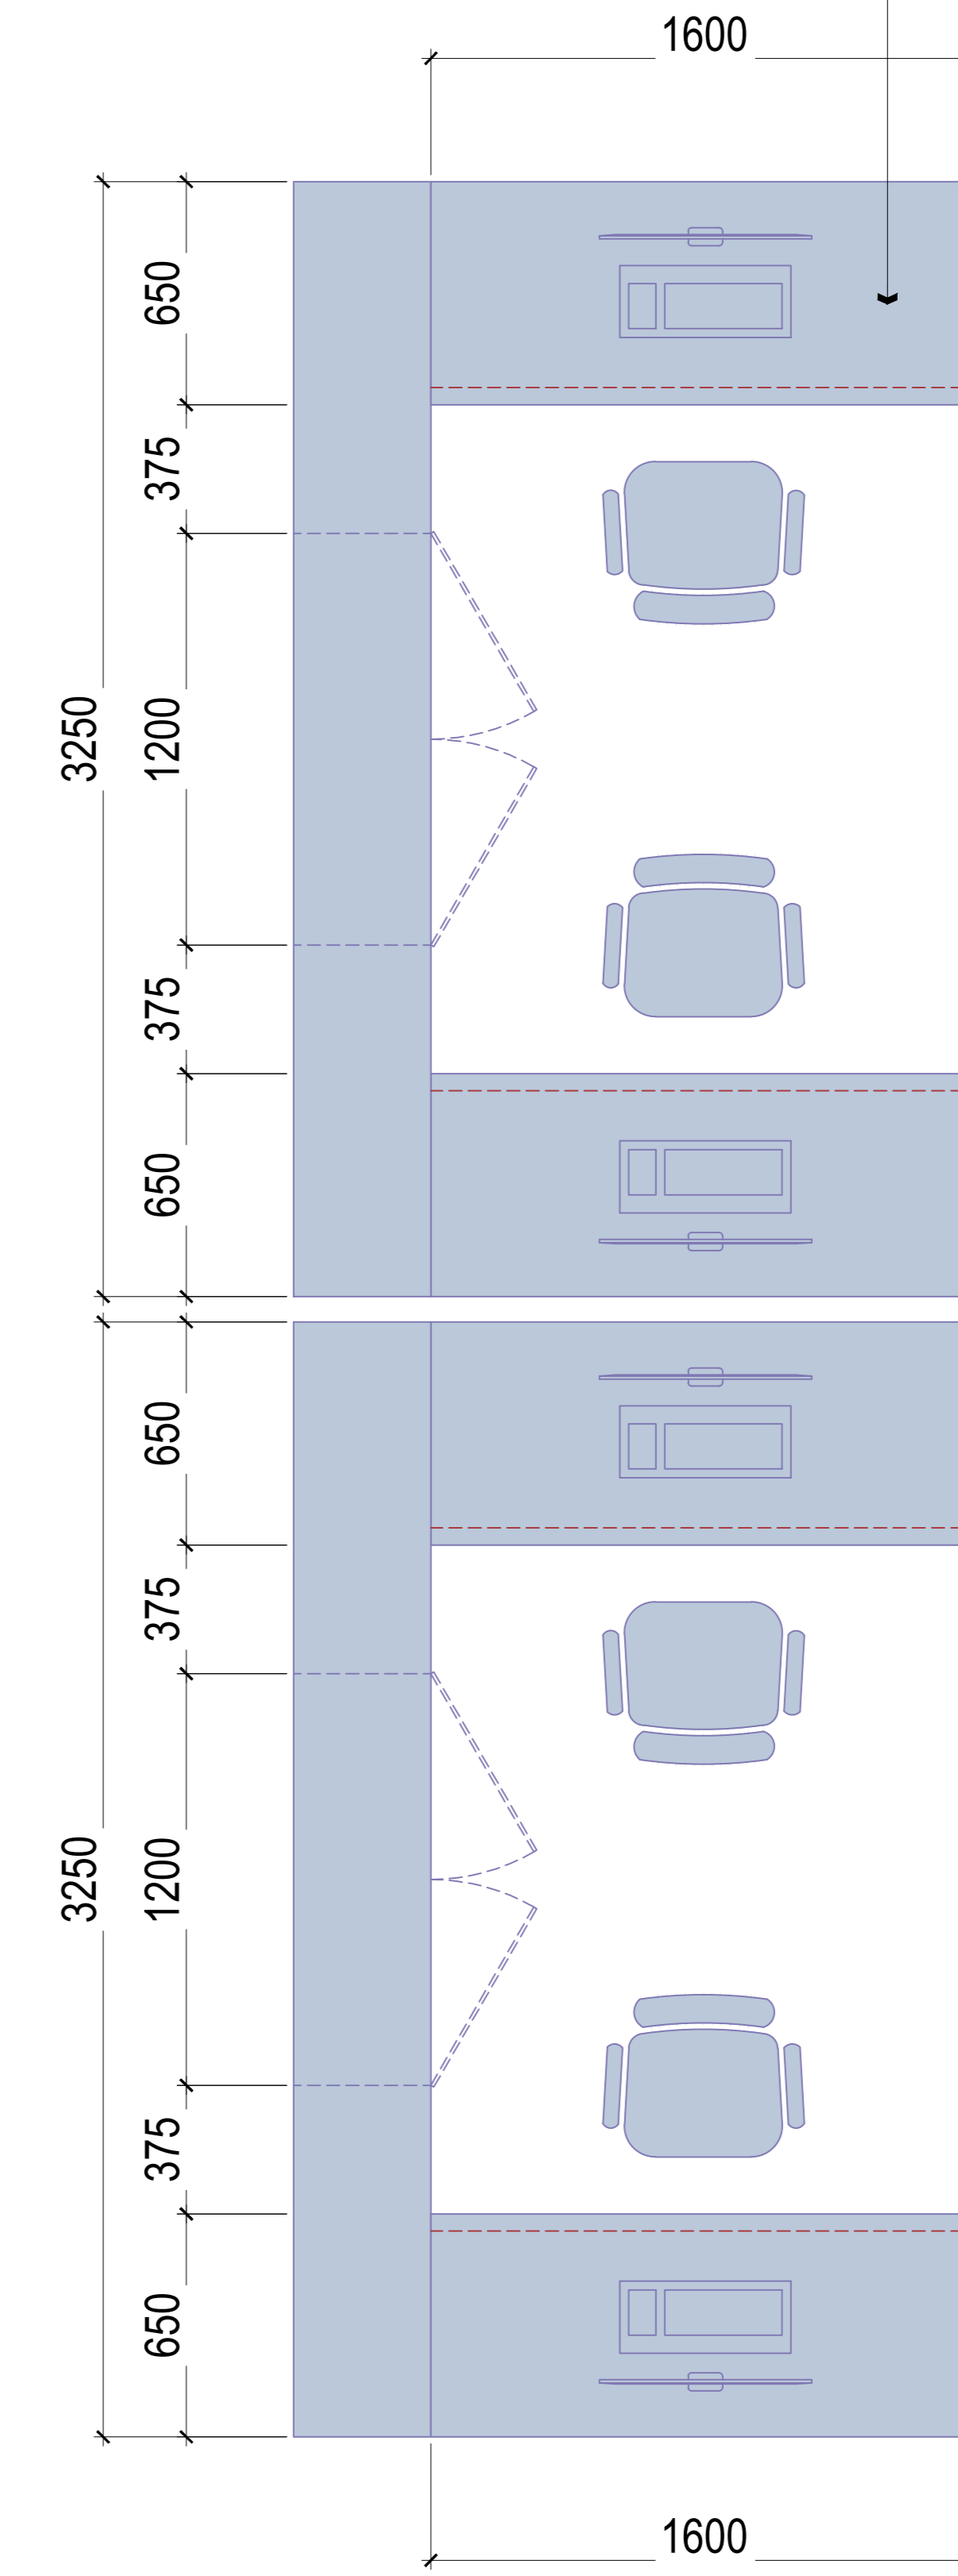

**BUILT IN CABINET , ARCHIVE  
 ,STORING UNITS**

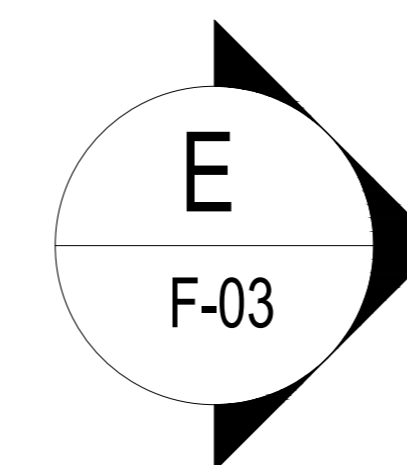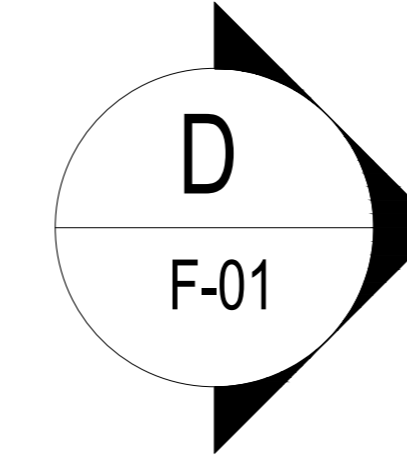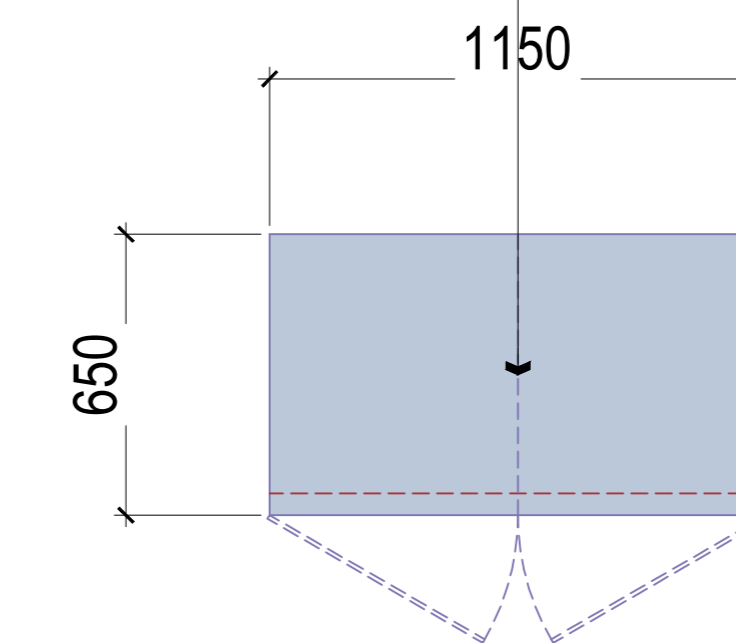

GROUND FLOOR - HUMAN RESOURCES OFFICES  
**FURNITURE LAYOUT**

05 SCALE 1:50M

DESIGN INTENT DOCUMENTATION

DESIGN CONSULTANTS



WWW.TENDRA.COM

**MEDICAL FACTORY**  
 ALMADINEH ALMONAWARH


**MEDICAL FACTORY**  
 GROUND FLOOR  
 HUMAN RESOURCES OFFICES  
 PLAN FURNITURE LAYOUT

DRAWING TITLE


REVISIONS DATE  
 This drawing is for information only to be used by the contractors as a general arrangement of interior conditions. It has been made from available information, however measurements are to be verified on project site. This drawing must be verified and approved prior to final detailing and fabrication.  
 This drawing is the property of HESSCH BEPNER AND ASSOCIATES and is not to be reproduced or copied in whole or in part. It is only to be used for the project and site specifically identified herein and is not to be used on any other project. It is to be returned upon request.

APPROVED  
 DRAWN BY  
 DATE 15/10/2016  
 SCALE 1 : 30 @ A1

SHEET No.  
**GF**  
**A2-2**  
 PROJECT No.  
**03**

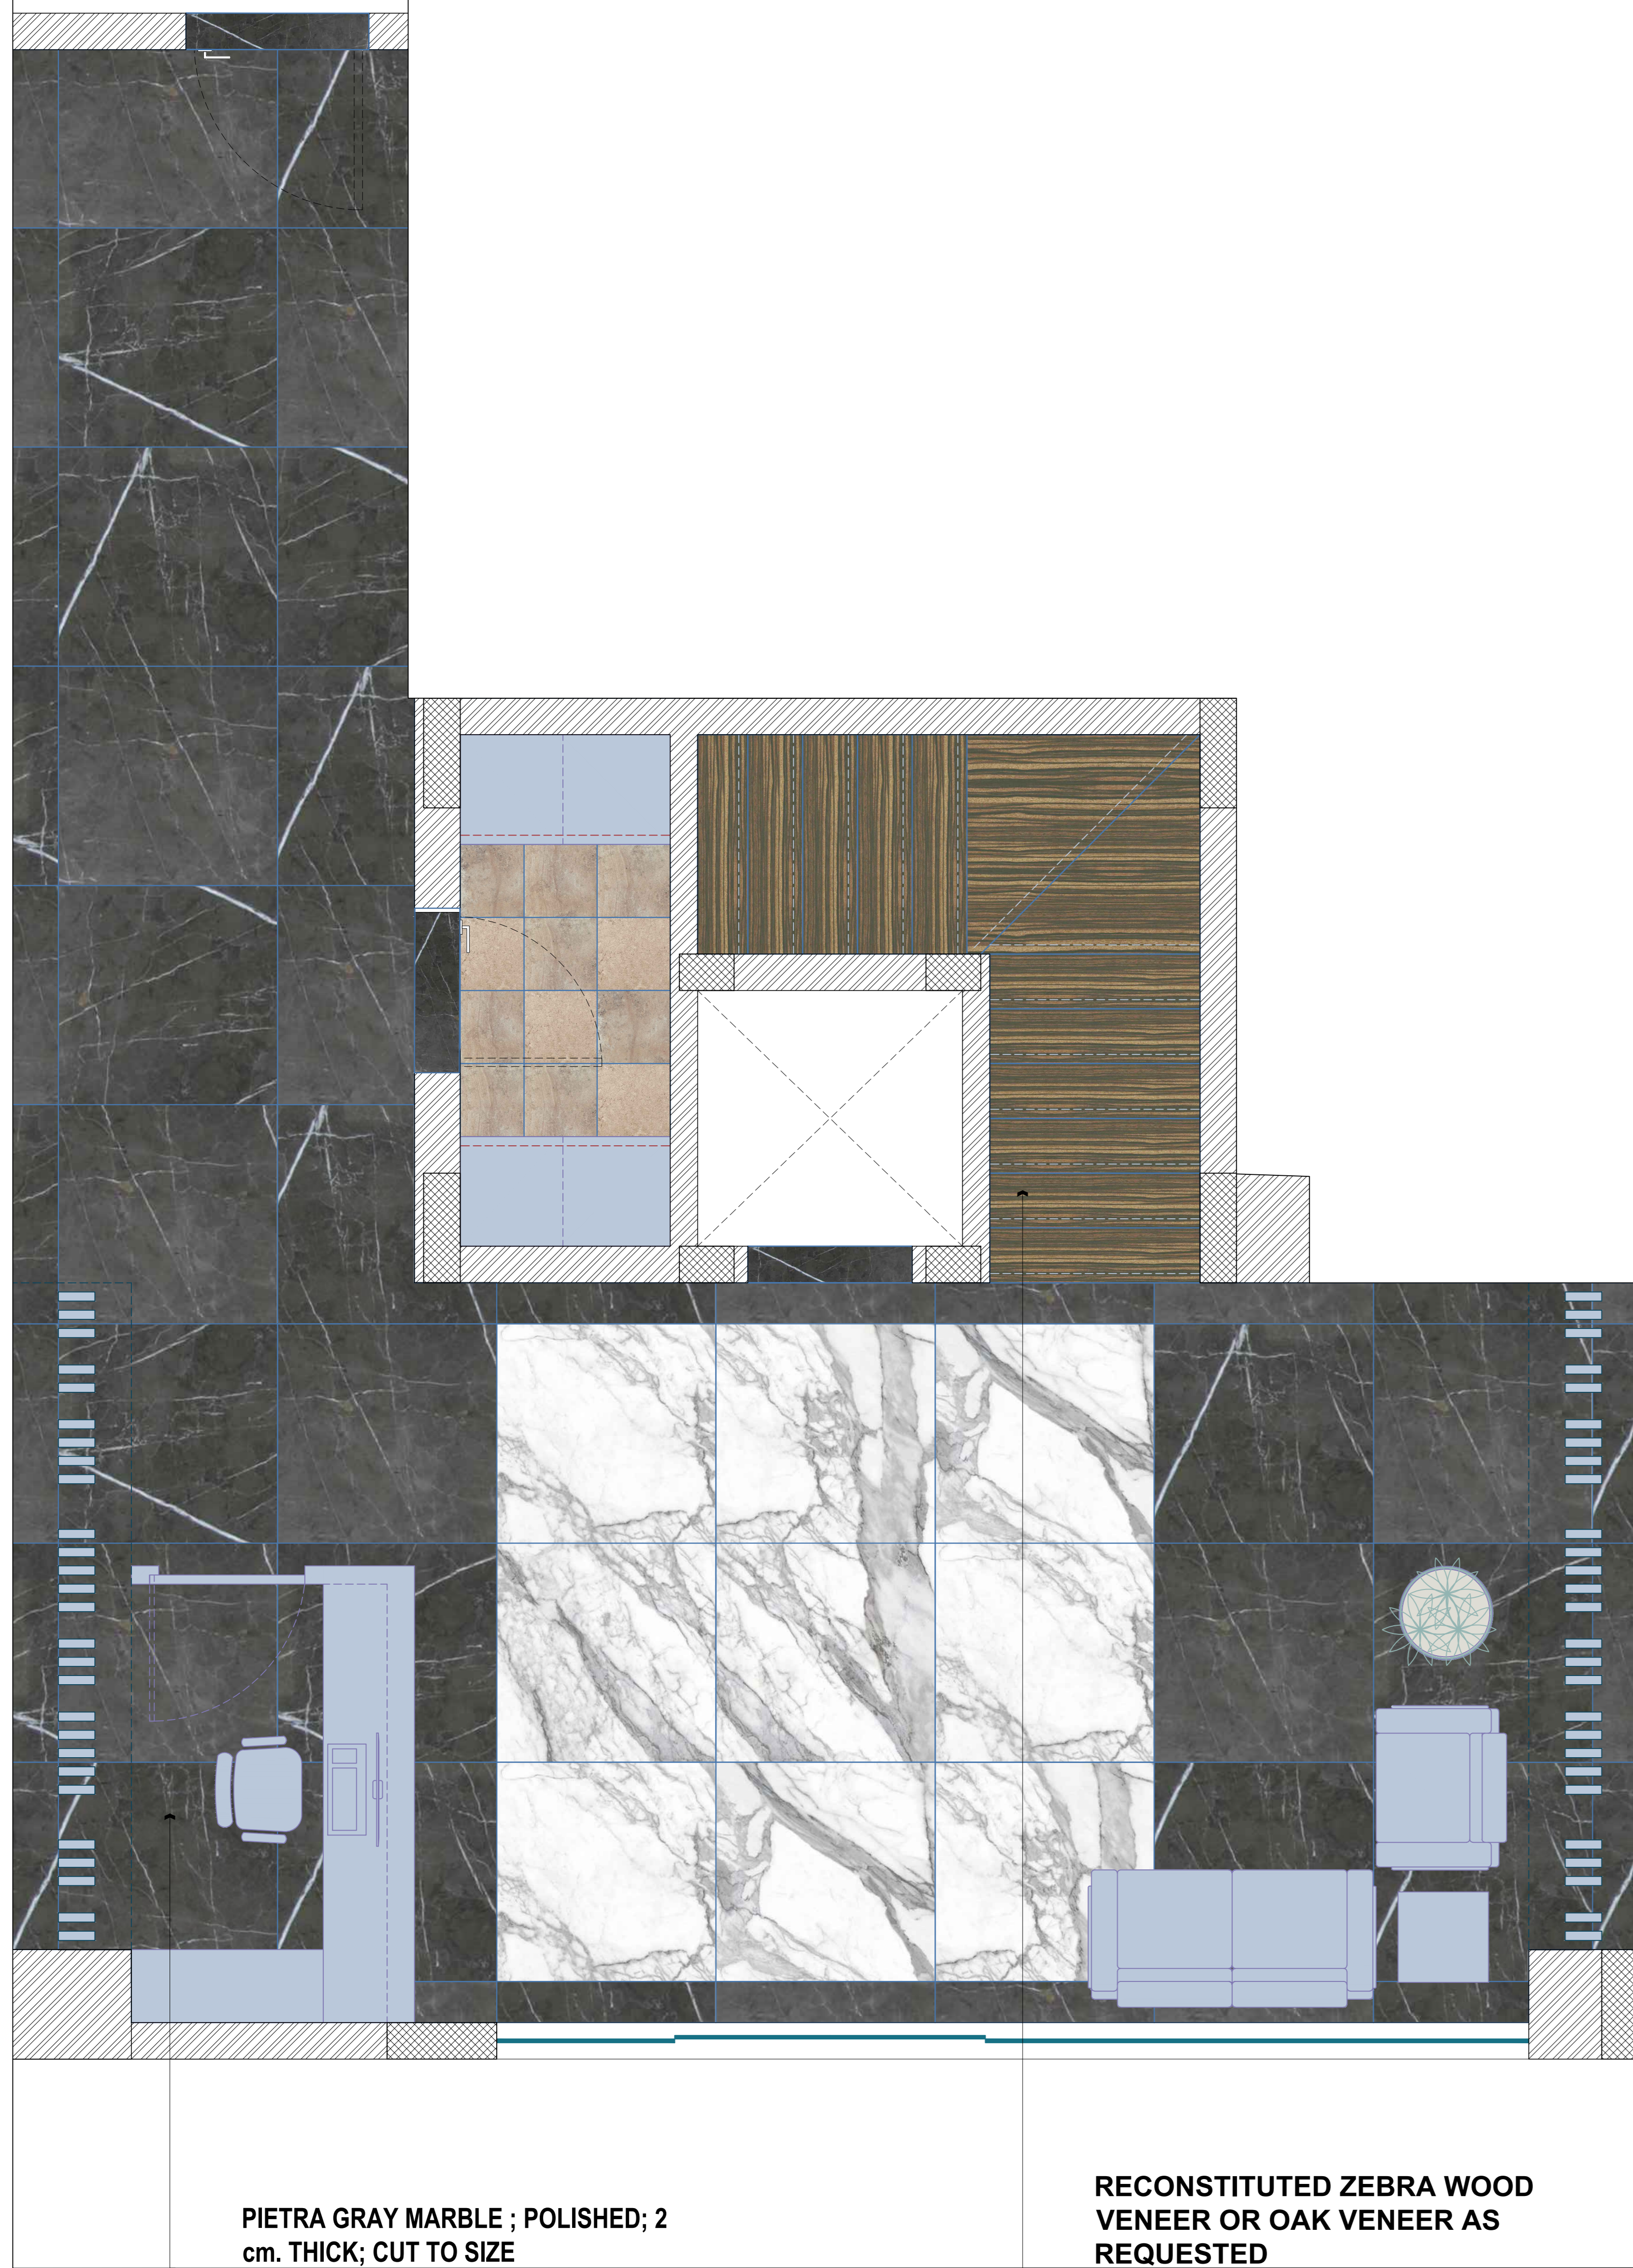


06  
R-336 SCALE 1:50M  
GROUND FLOOR - ENTRANCE LOBBY  
FLOOR PATTERN LAYOUT

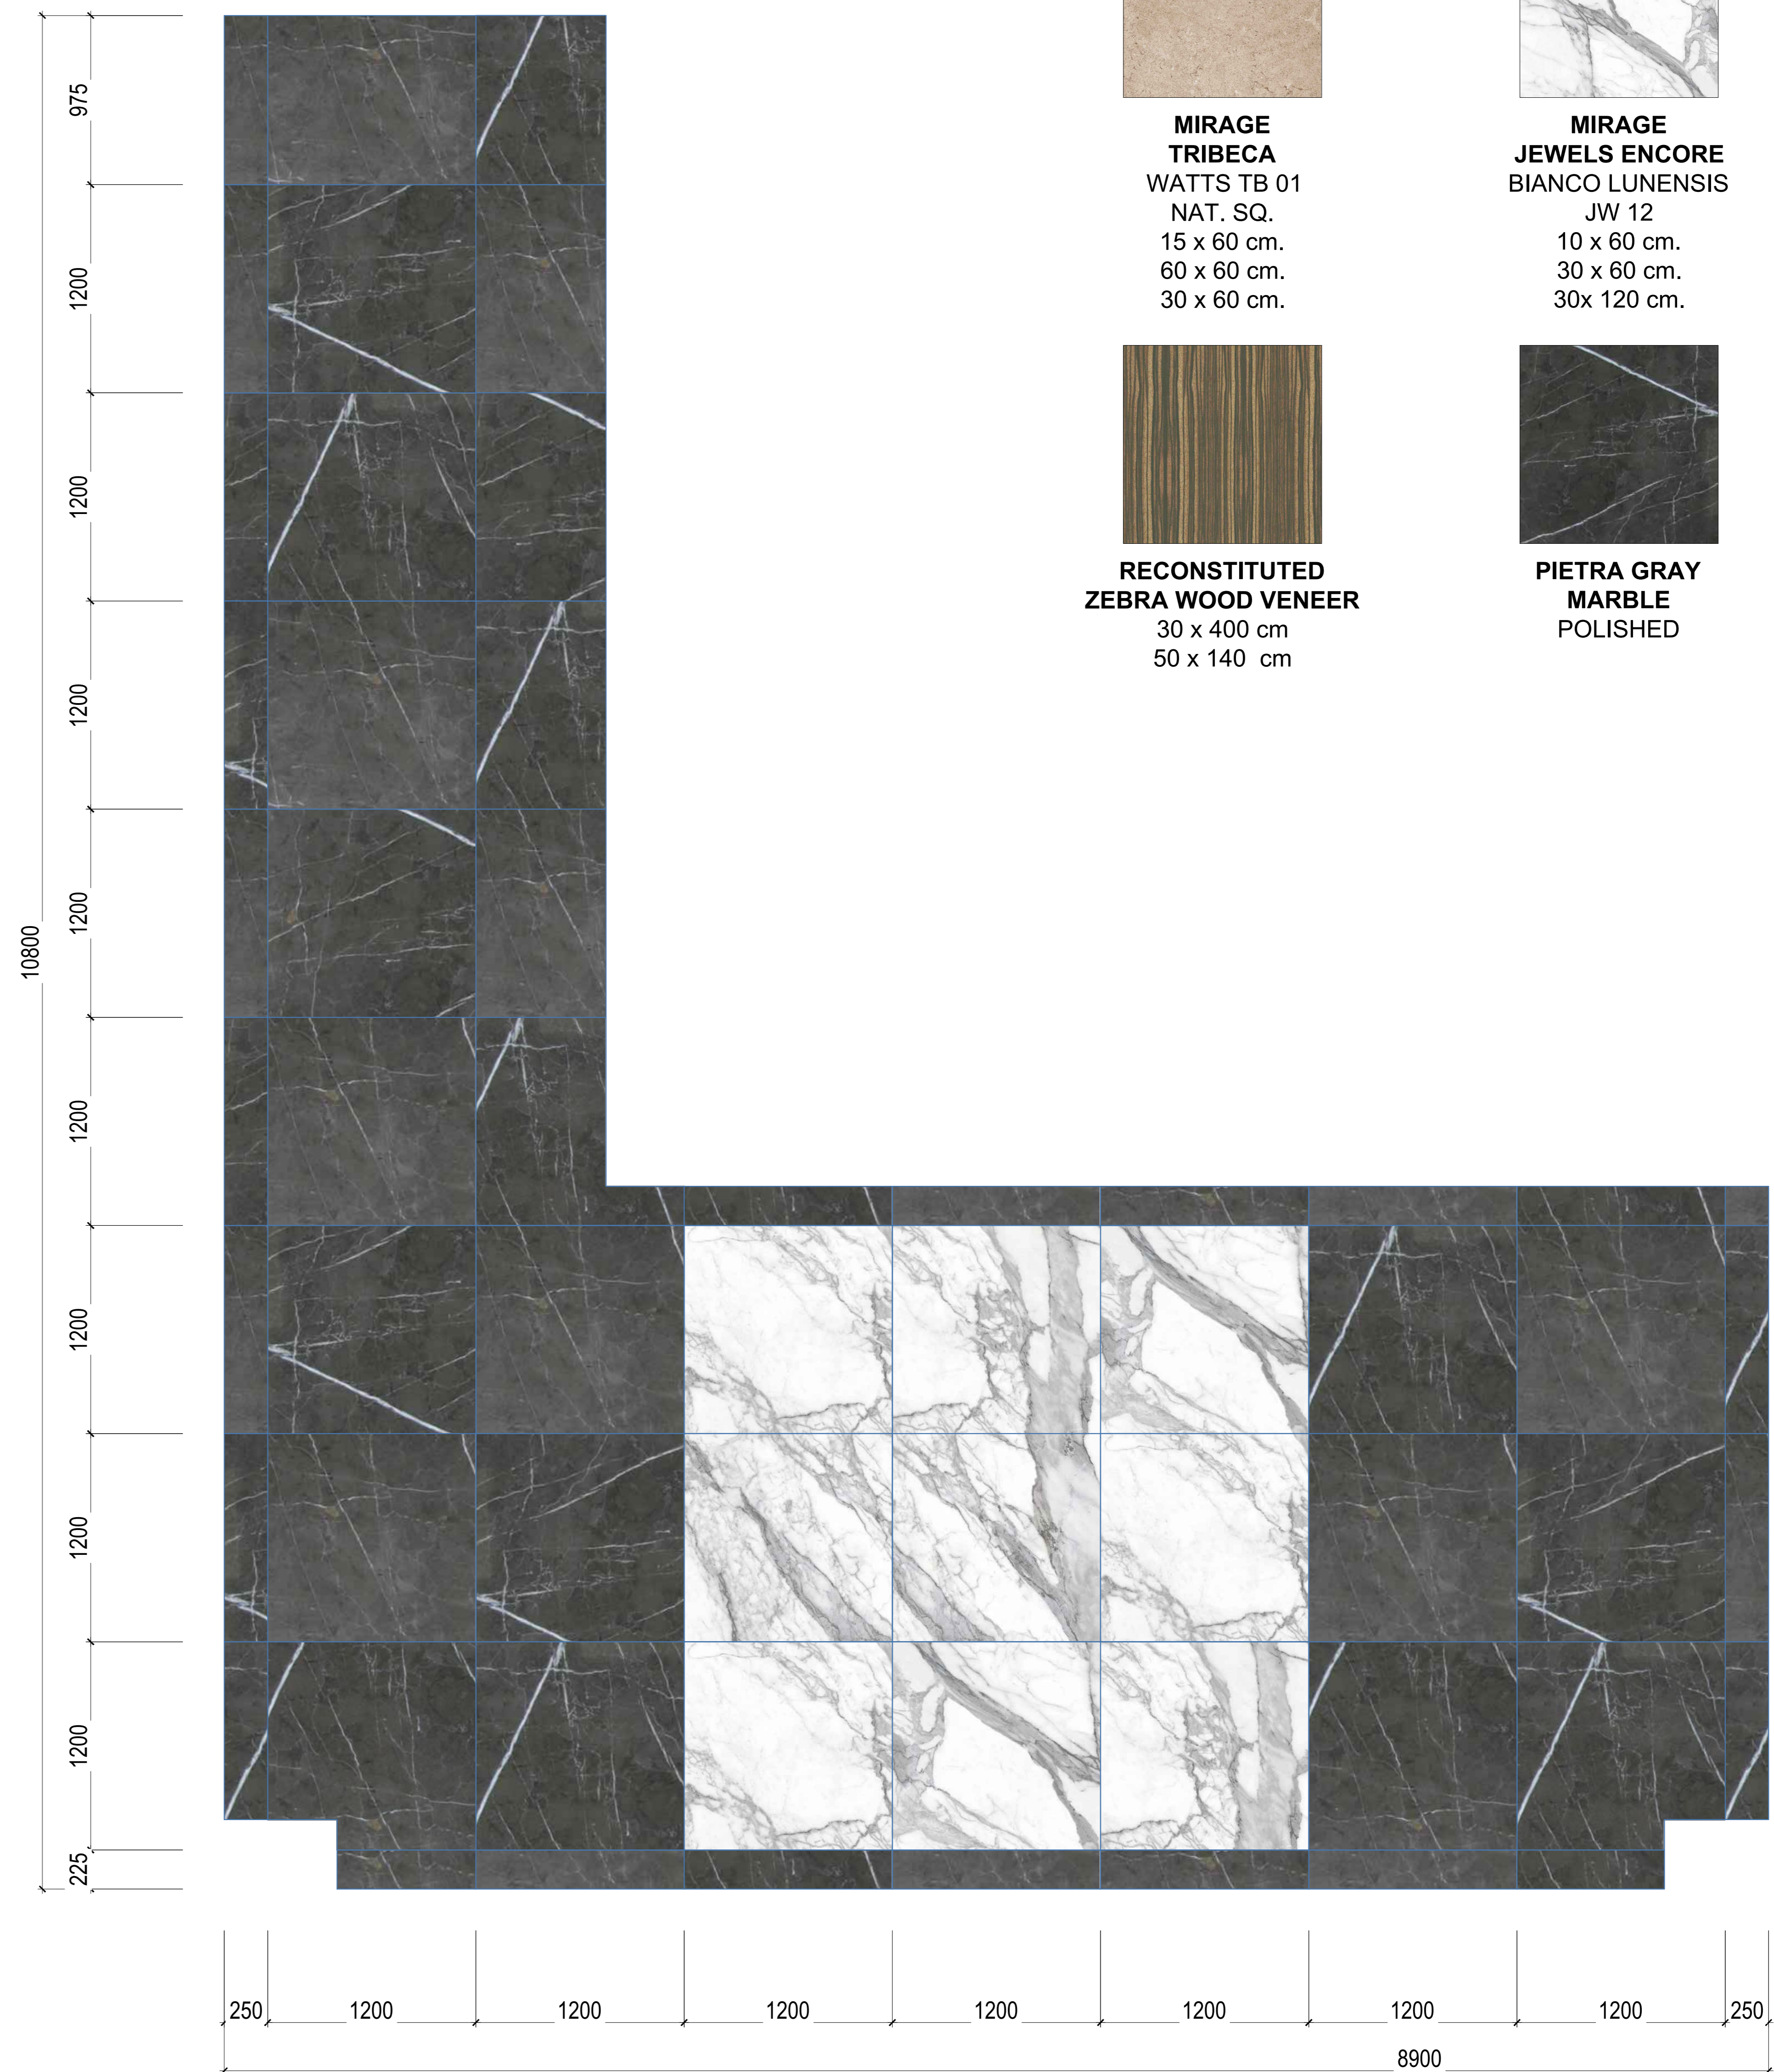

**FINISHES:**



**MIRAGE TRIBECA**  
WATTS TB 01  
NAT. SQ.  
15 x 60 cm.  
60 x 60 cm.  
30 x 60 cm.

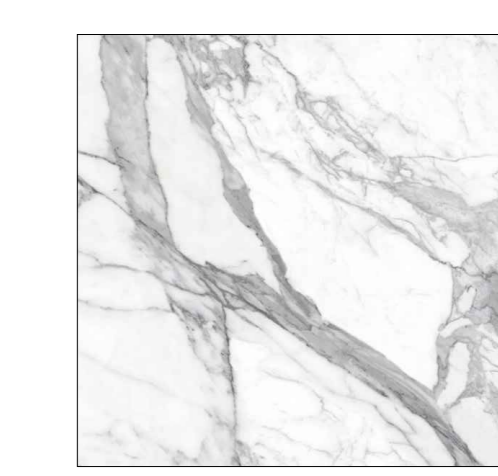

**MIRAGE JEWELS ENCORE**  
BIANCO LUNENSIS  
JW 12  
10 x 60 cm.  
30 x 60 cm.  
30x 120 cm.



**RECONSTITUTED ZEBRA WOOD VENEER**  
30 x 400 cm  
50 x 140 cm




**PIETRA GRAY MARBLE**  
POLISHED

**FINISHES:**




**MIRAGE  
JEWELS ENCORE  
BIANCO LUNENSIS  
JW 12**  
10 x 60 cm.  
30 x 60 cm.  
30x 120 cm.

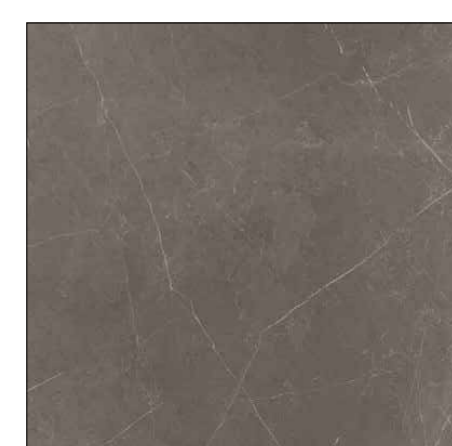

**LEA  
DREAMING  
GRAY STONE  
LUX RETT. &  
VELVET RETT.**  
30 x 60 cm.



**PIETRA GRAY  
MARBLE  
POLISHED**

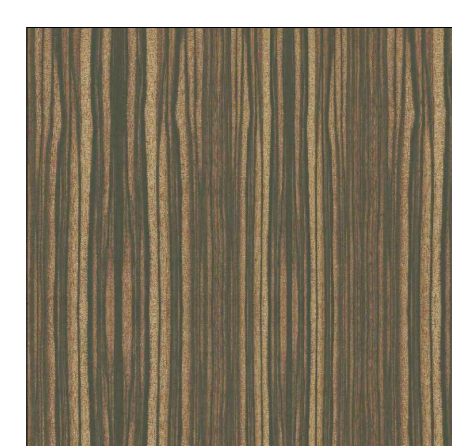

**RECONSTITUTED  
ZEBRA WOOD VENEER**  
30 x 400 cm  
50 x 140 cm



**MIRAGE  
TRIBECA  
WATTS TB 01  
NAT. SQ.**  
15 x 60 cm.  
60 x 60 cm.  
30 x 60 cm.





**PIETRA GRAY MARBLE ; POLISHED; 2  
cm. THICK; CUT TO SIZE**

**RECONSTITUTED ZEBRA WOOD  
VENEER OR OAK VENEER AS  
REQUESTED**




GROUND FLOOR - ENTRANCE LOBBY  
**FURNITURE LAYOUT**

07 SCALE 1:50M


**BUILT IN CABINET , ARCHIVE  
,STORING UNITS**

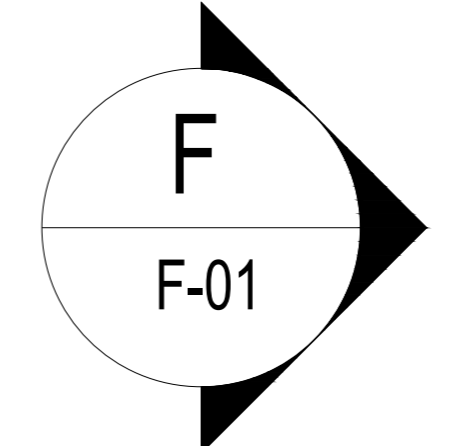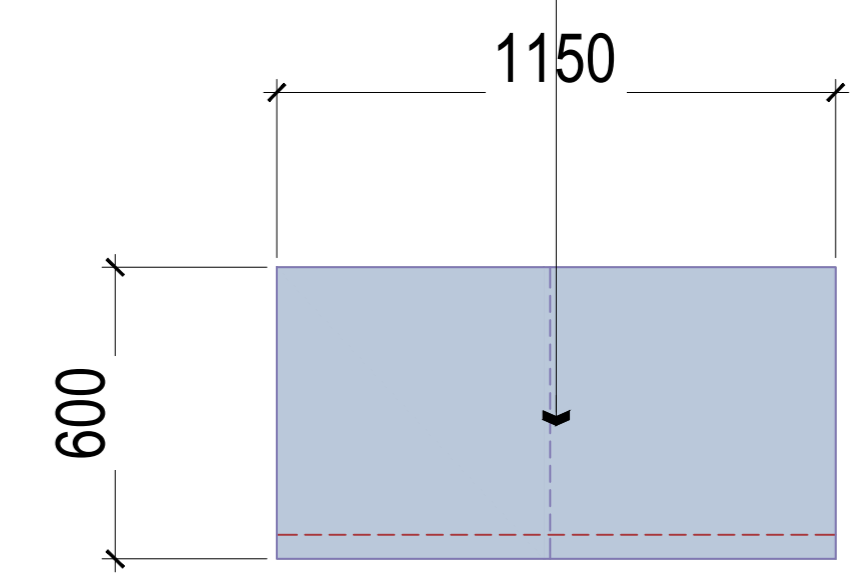

**MAIN RECEPTION AREA , COUNTER WITH  
NATURAL VENEER AS REQUESTED**

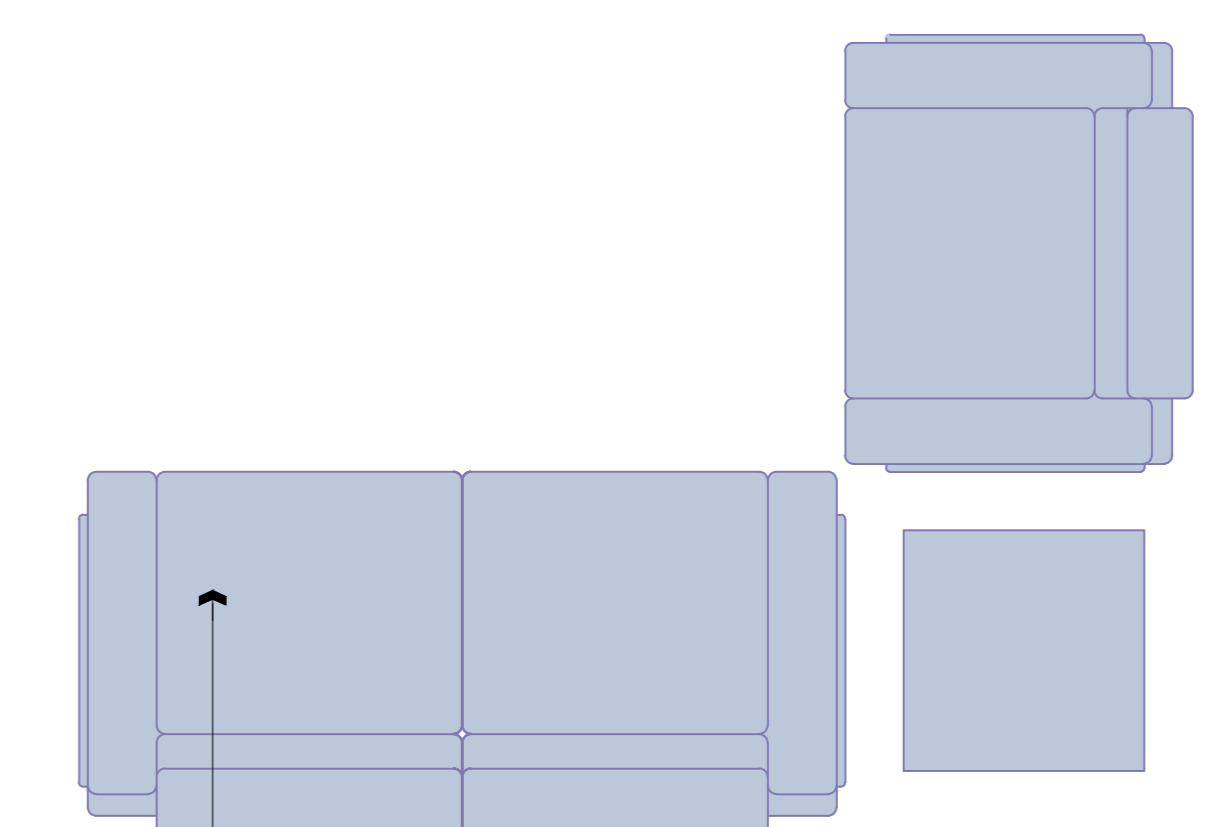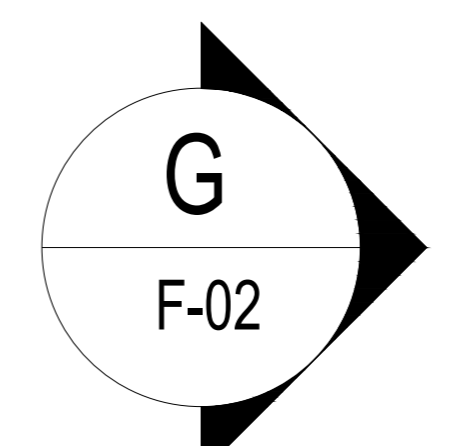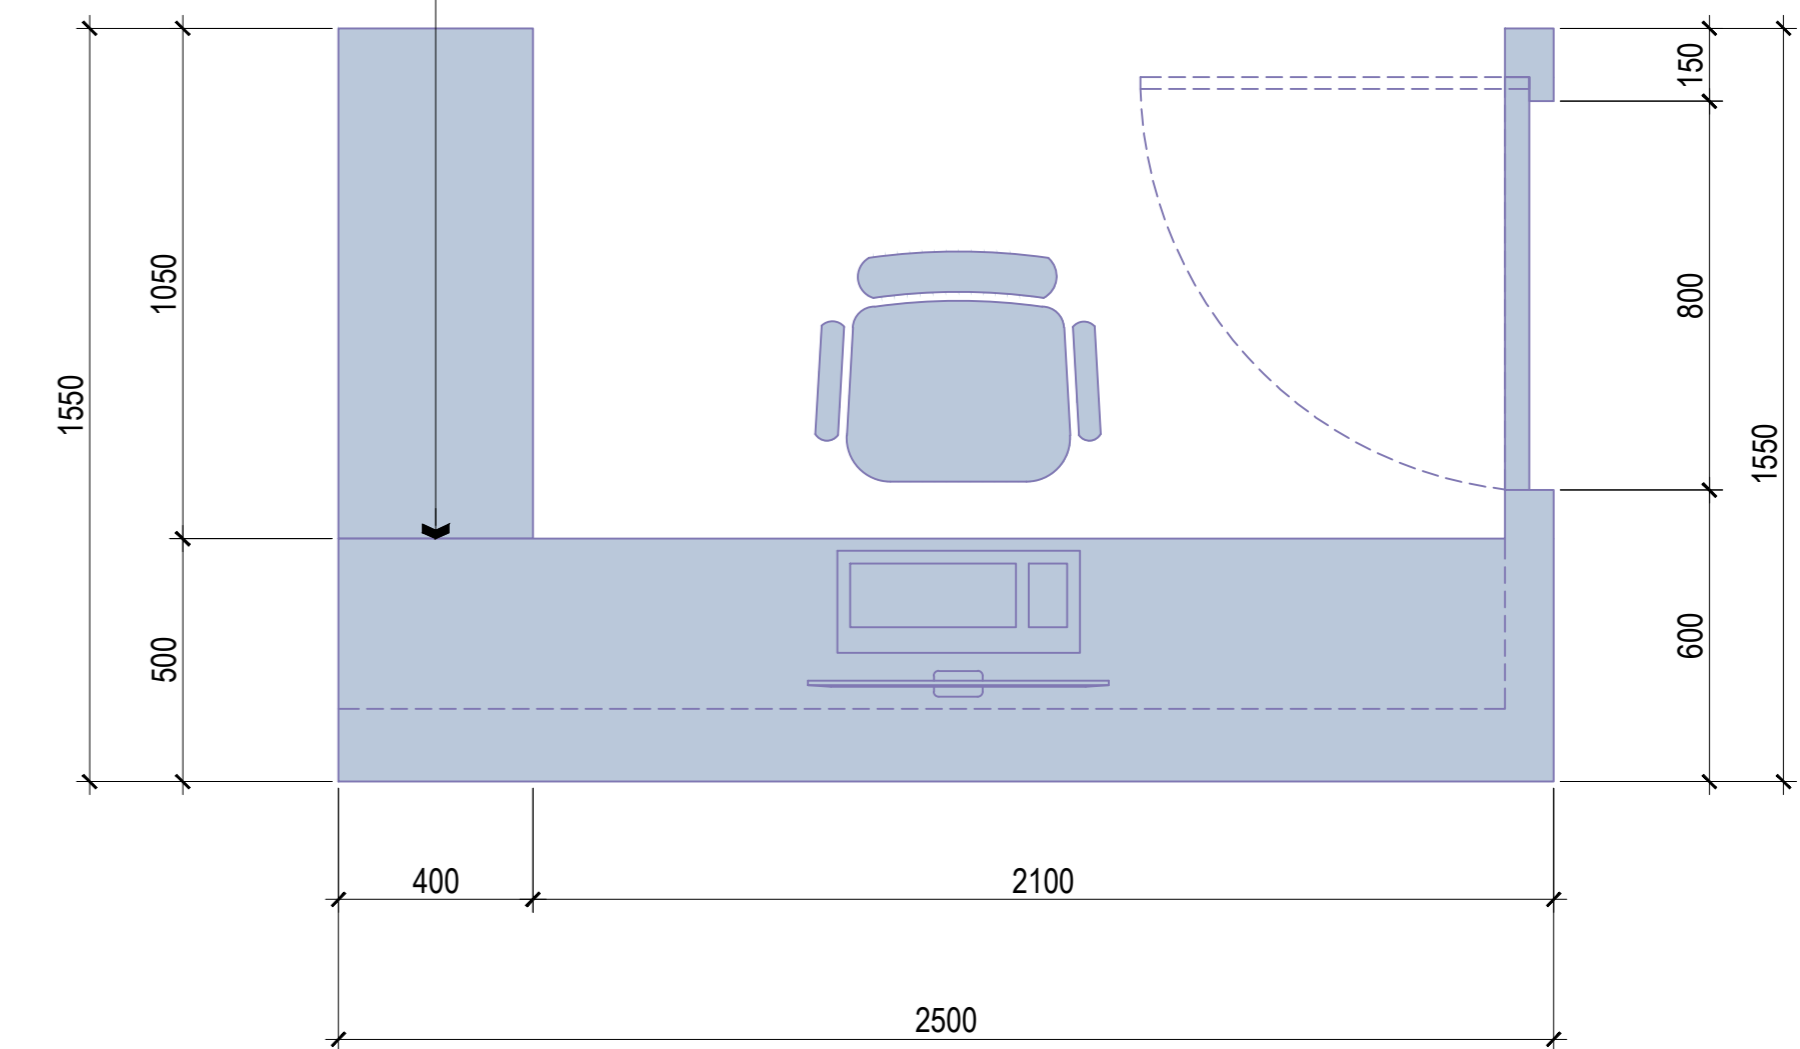

**SEATING AREA ; 3 PERS ; SPECIFIED BY  
OTHERS**

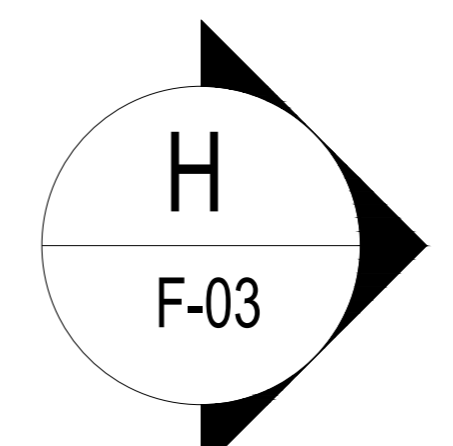

DESIGN INTENT DOCUMENTATION

TENDRA ■ DESIGN CONSULTANTS

REVISIONS DATE  
This drawing is for information only to be used by the contractors as a general arrangement of interior conditions. It has been made from available information, however measurements are to be verified on project site. This drawing must be verified and approved prior to final detailing and fabrication.  
This drawing is the property of HERSCH BEPNER AND ASSOCIATES and is not to be reproduced or copied in whole or in part. It is only to be used for the project and site specifically identified herein and is not to be used on any other project. It is to be returned upon request.

APPROVED  
DRAWN BY  
DATE 15/10/2016  
SCALE 1 : 30 @ A1

SHEET No.  
**GF  
A3-2**  
PROJECT No.  
03

DESIGN INTENT DOCUMENTATION

TENDRA ■ DESIGN CONSULTANTS


**FINISHES:**



**LEA DREAMING GRAY STONE LUX RETT. & VELVET RETT.**  
30 x 60 cm.







**PIETRA GRAY MARBLE POLISHED**

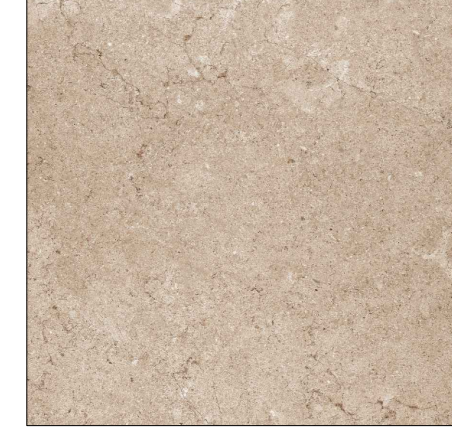

**MIRAGE TRIBECA WATTS TB 01 NAT. SQ.**  
15 x 60 cm.  
60 x 60 cm.  
30 x 60 cm.

**MIRAGE - TRIBECA; WATTS TB 01; 30 x 60 cm.; NAT. SQ.; KEEP 3.0 mm. JOINTS IN BETWEEN TILES**

**LEA DREAMING GRAY STONE LUX RETT. & VELVET RETT. 30 x 60 cm.**

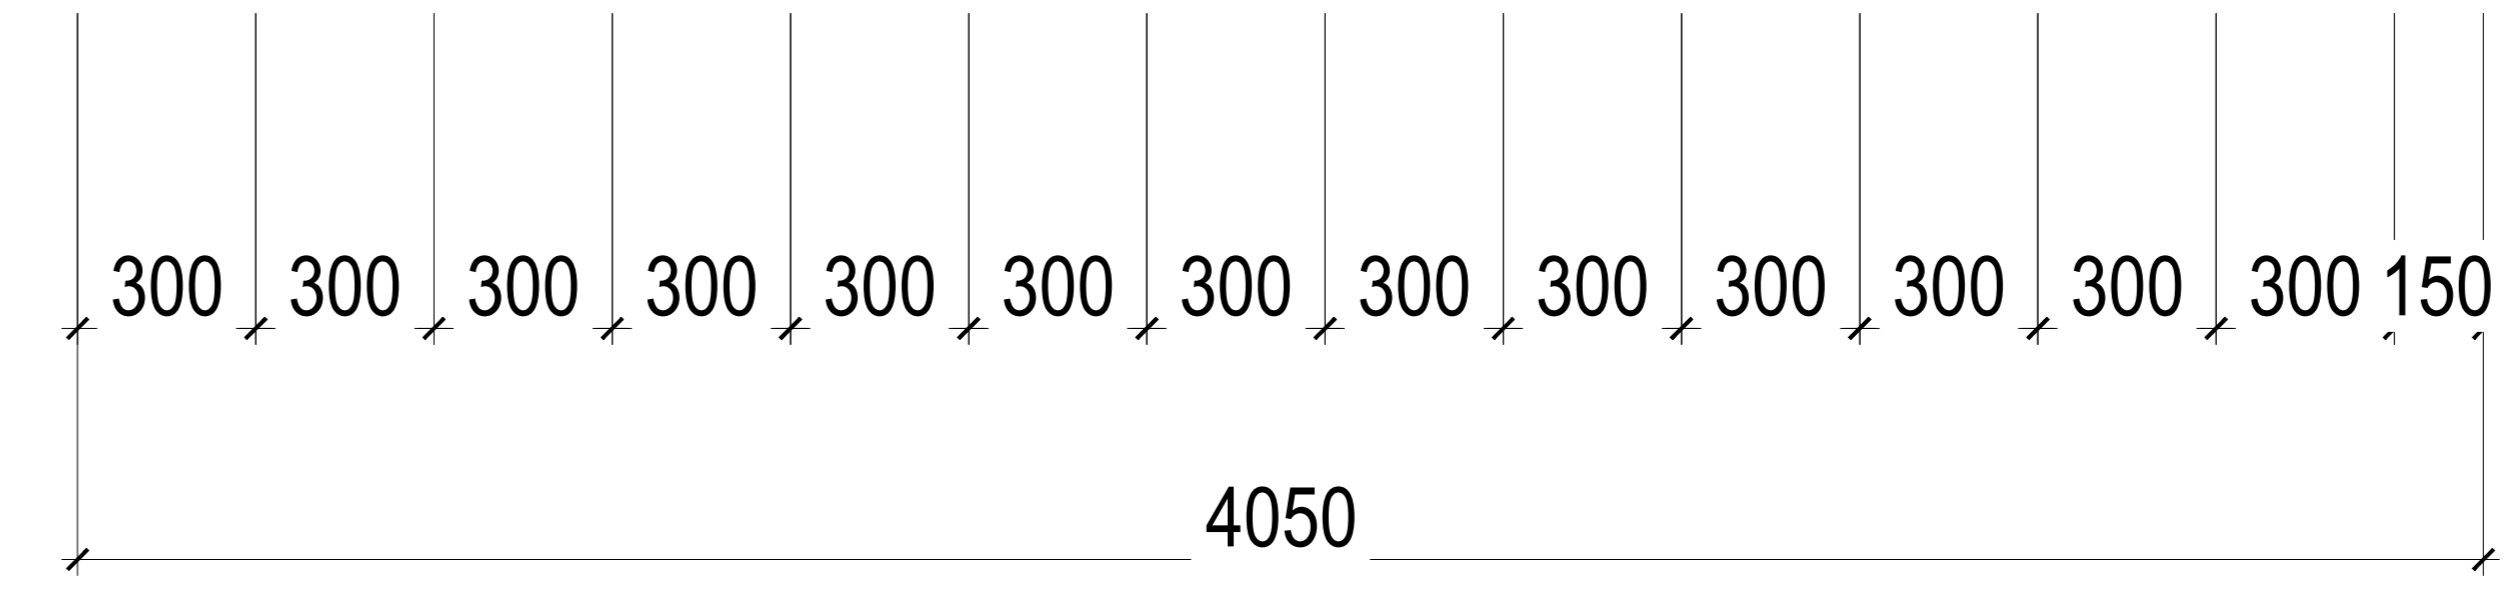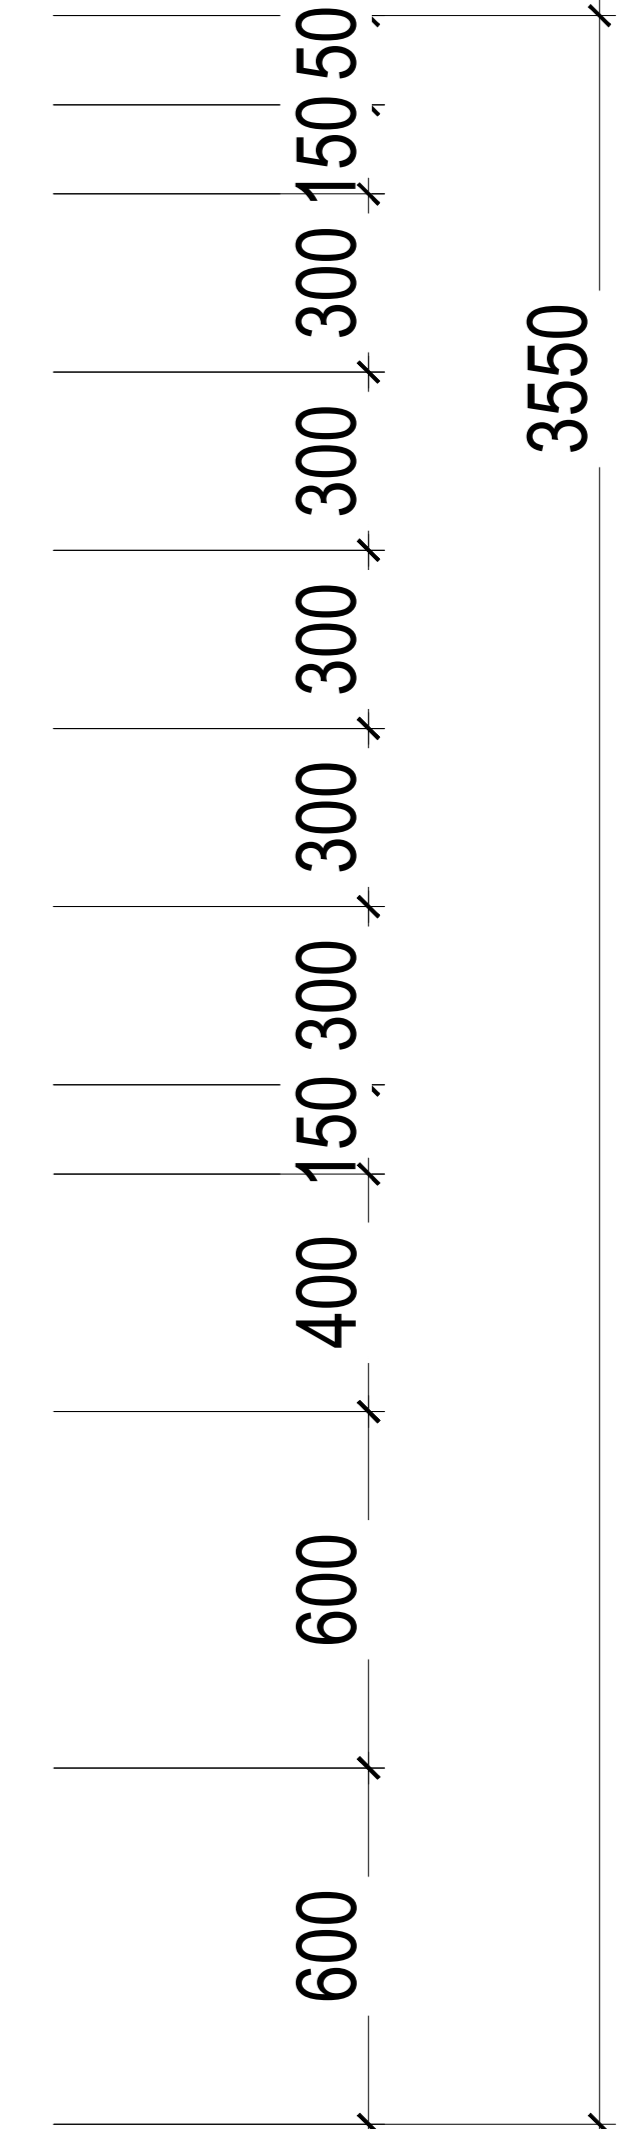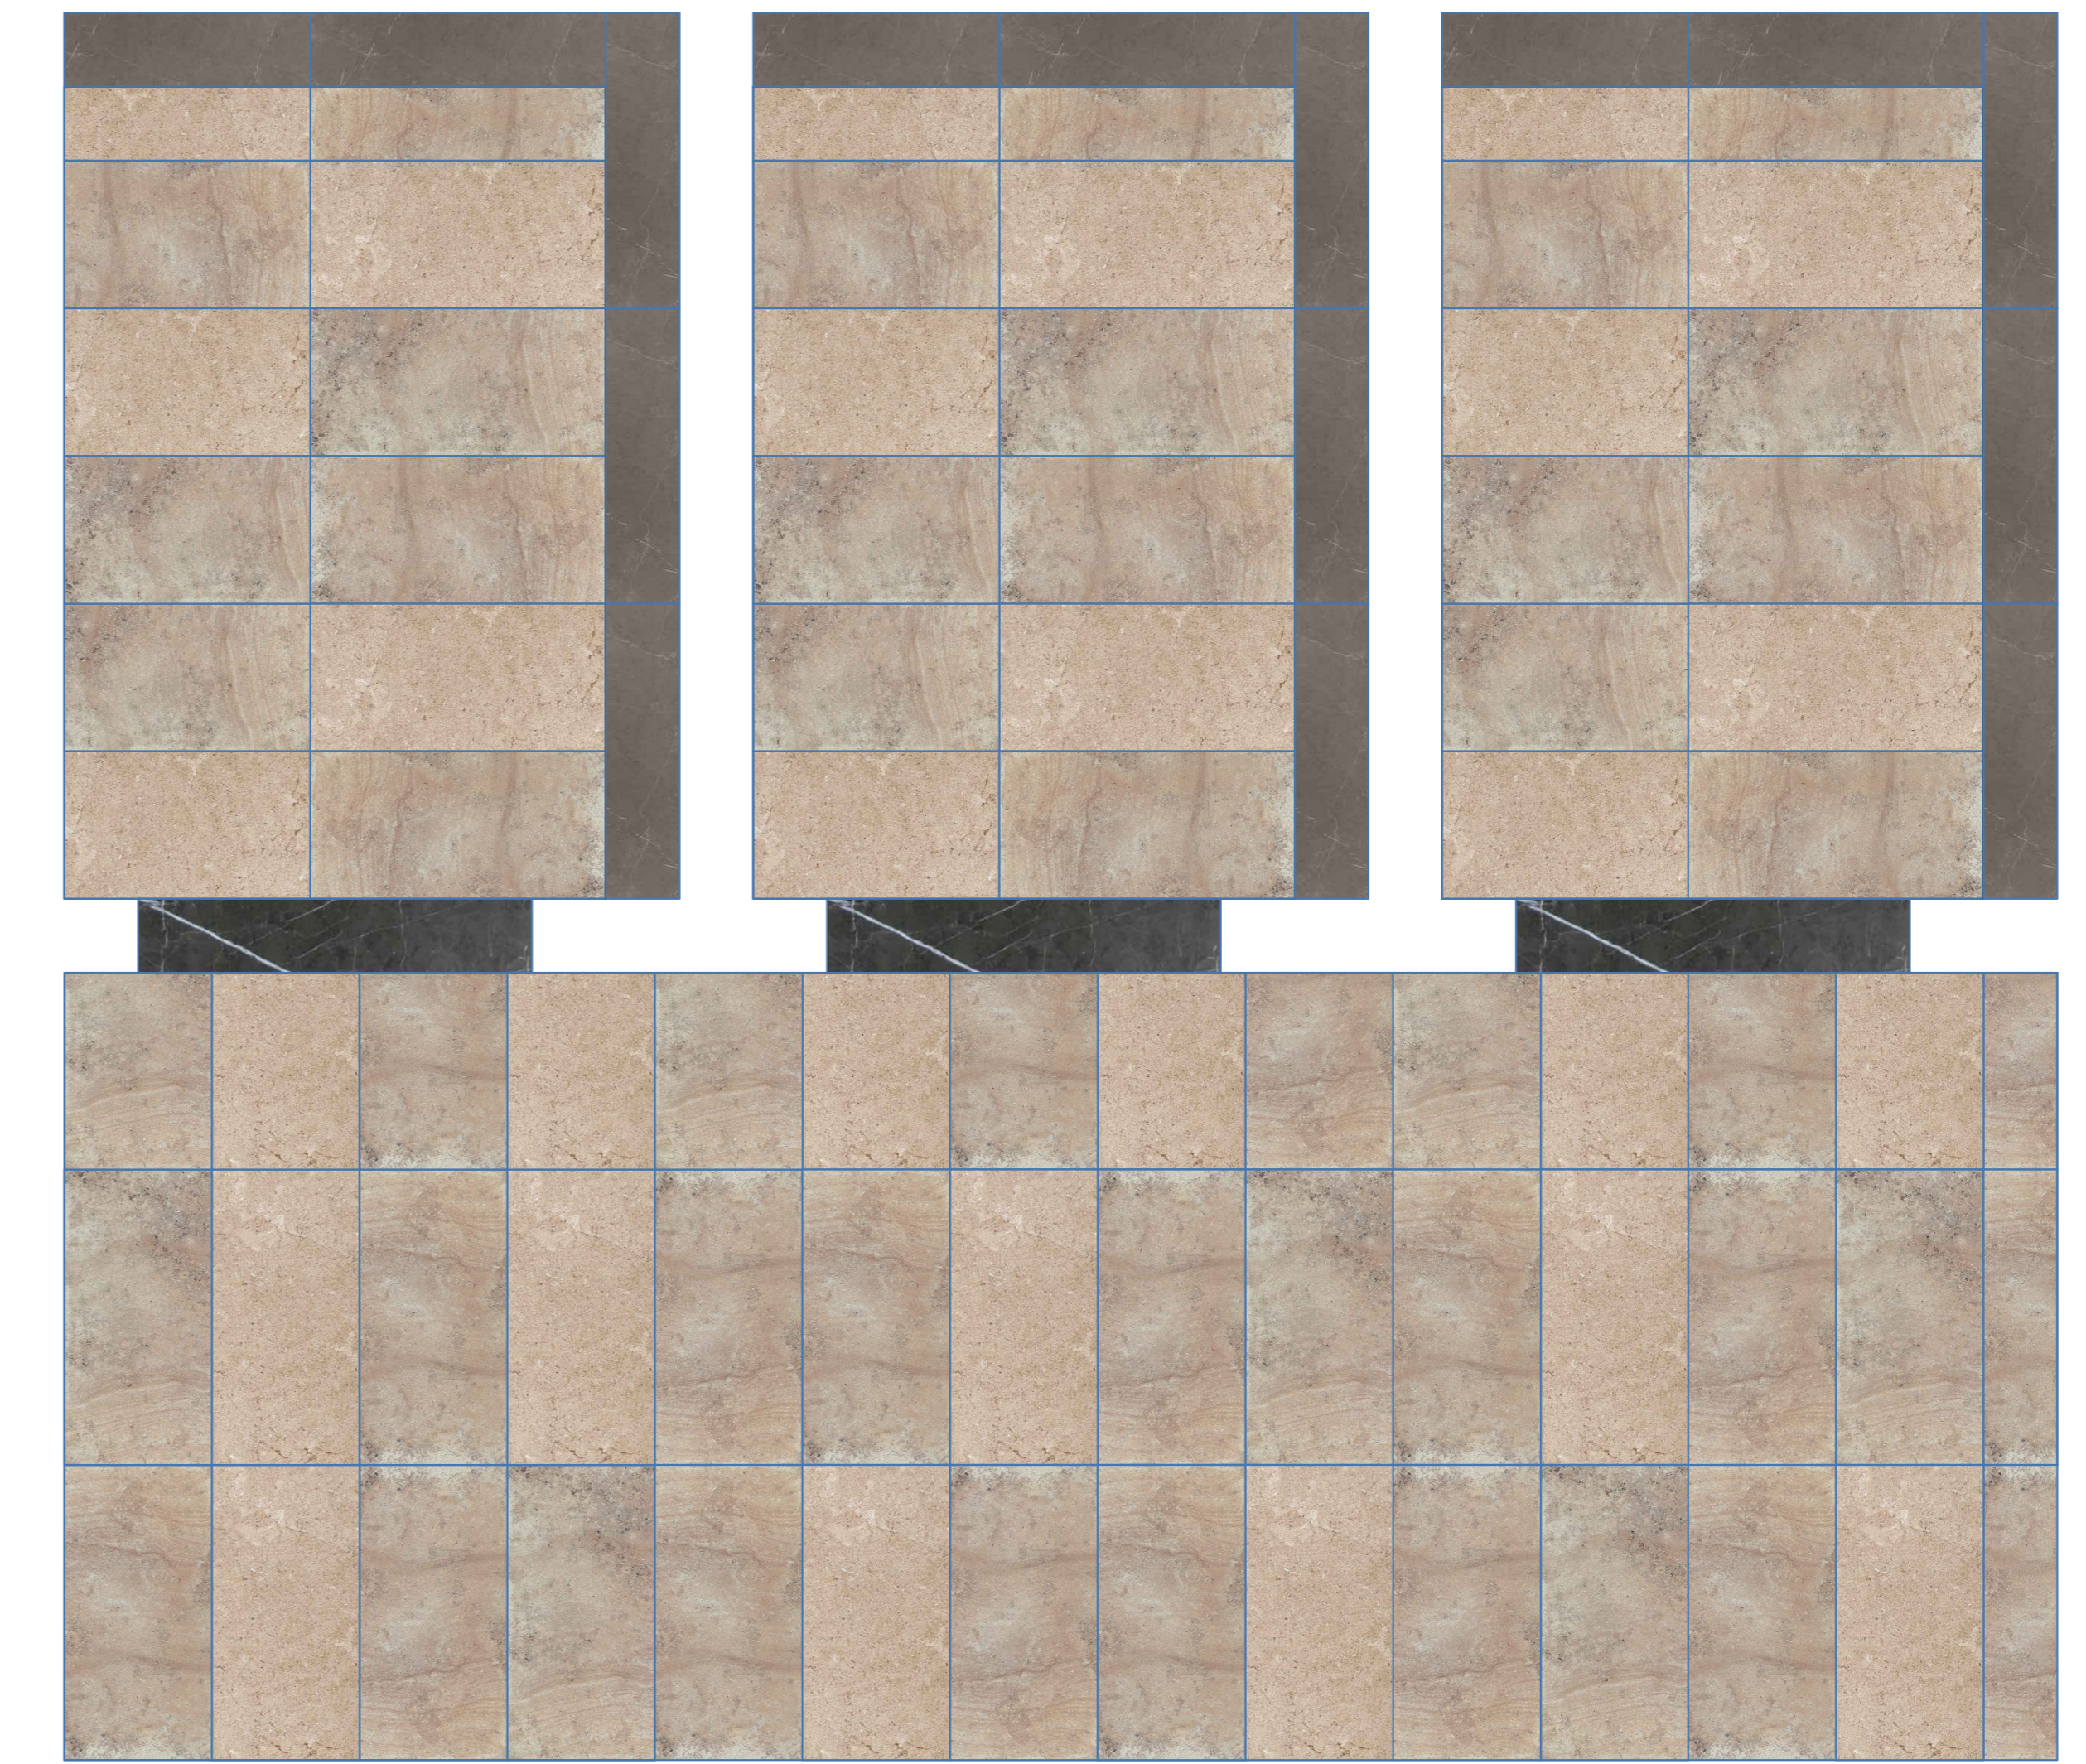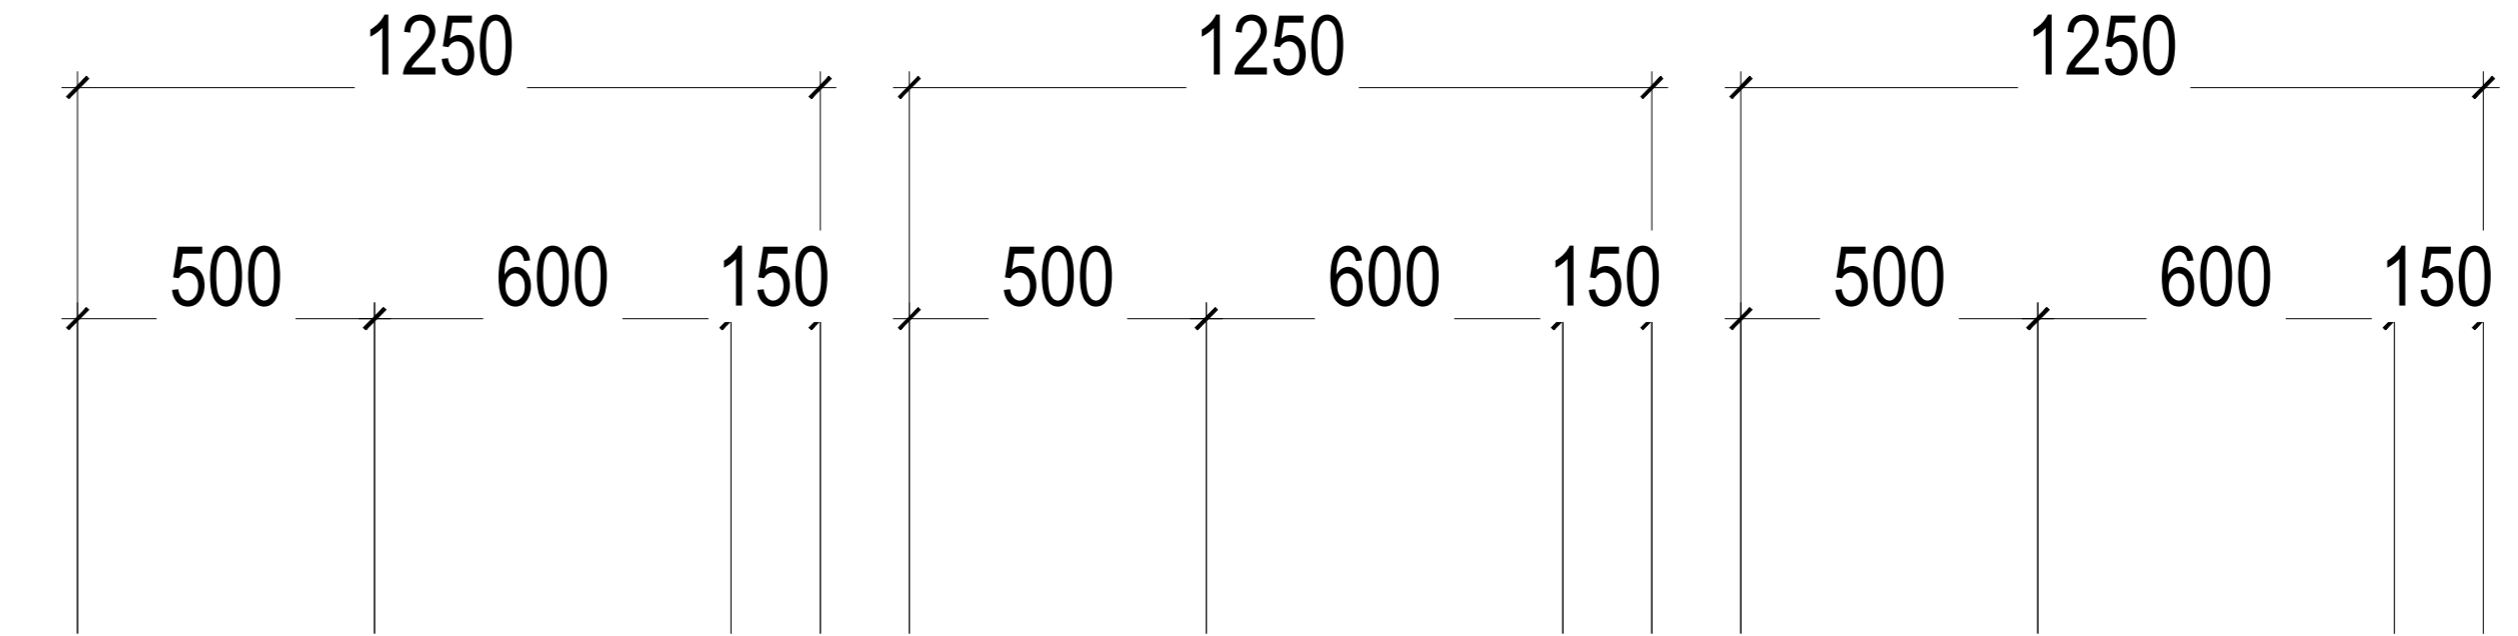

08 GROUND FLOOR - BATH ROOM & WASH AREA  
R-338 SCALE 1:50M FLOOR PATTERN LAYOUT



**FINISHES:**



**LEA DREAMING GRAY STONE LUX RETT. & VELVET RETT.**  
30 x 60 cm.



**PIETRA GRAY MARBLE POLISHED**





**MIRAGE TRIBECA WATTS TB 01**  
NAT. SQ.  
15 x 60 cm.  
60 x 60 cm.  
30 x 60 cm.

**MIRAGE - TRIBECA; WATTS TB 01; 30 x 60 cm.; NAT. SQ.;**  
KEEP 3.0 mm. JOINTS IN BETWEEN TILES


**LEA DREAMING GRAY STONE LUX RETT. & VELVET RETT. 30 x 60 cm.**




09 GROUND FLOOR - BATH ROOM & WASH AREA  
R-339 SCALE 1:50M FURNITURE LAYOUT

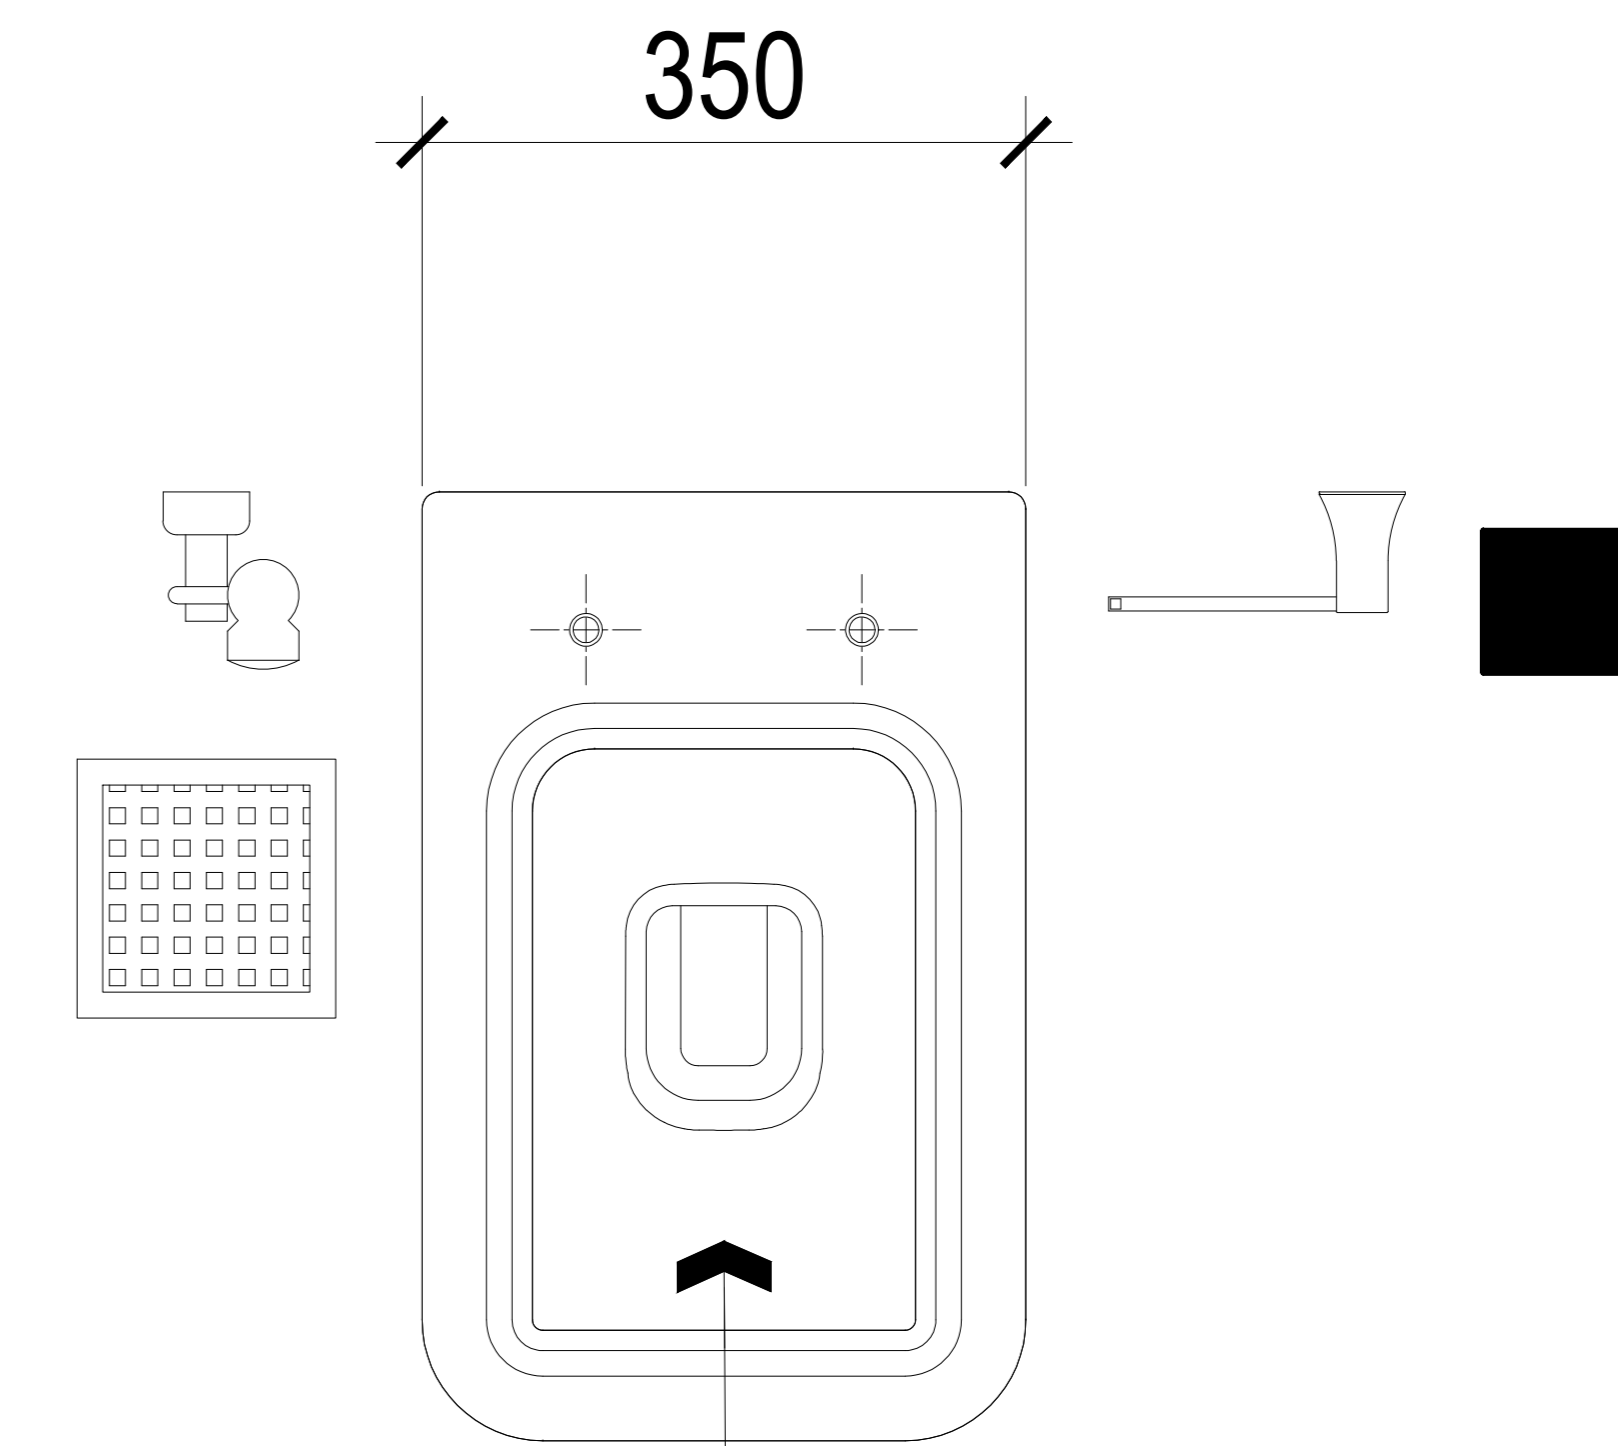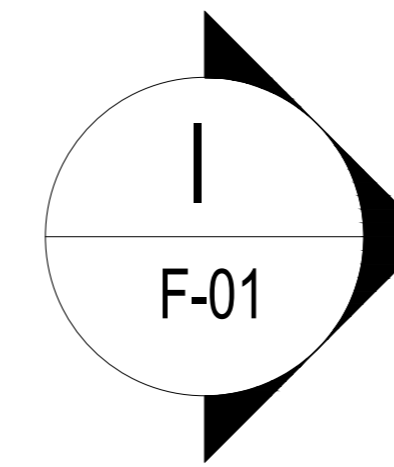

**MOUNTED TOILET CHAIR WITH LEA FLASH TANK**

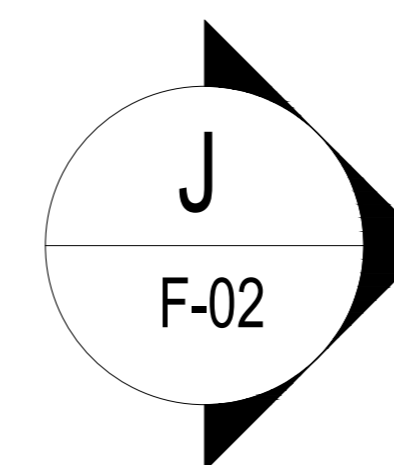

**OVER COUNTER SINK**

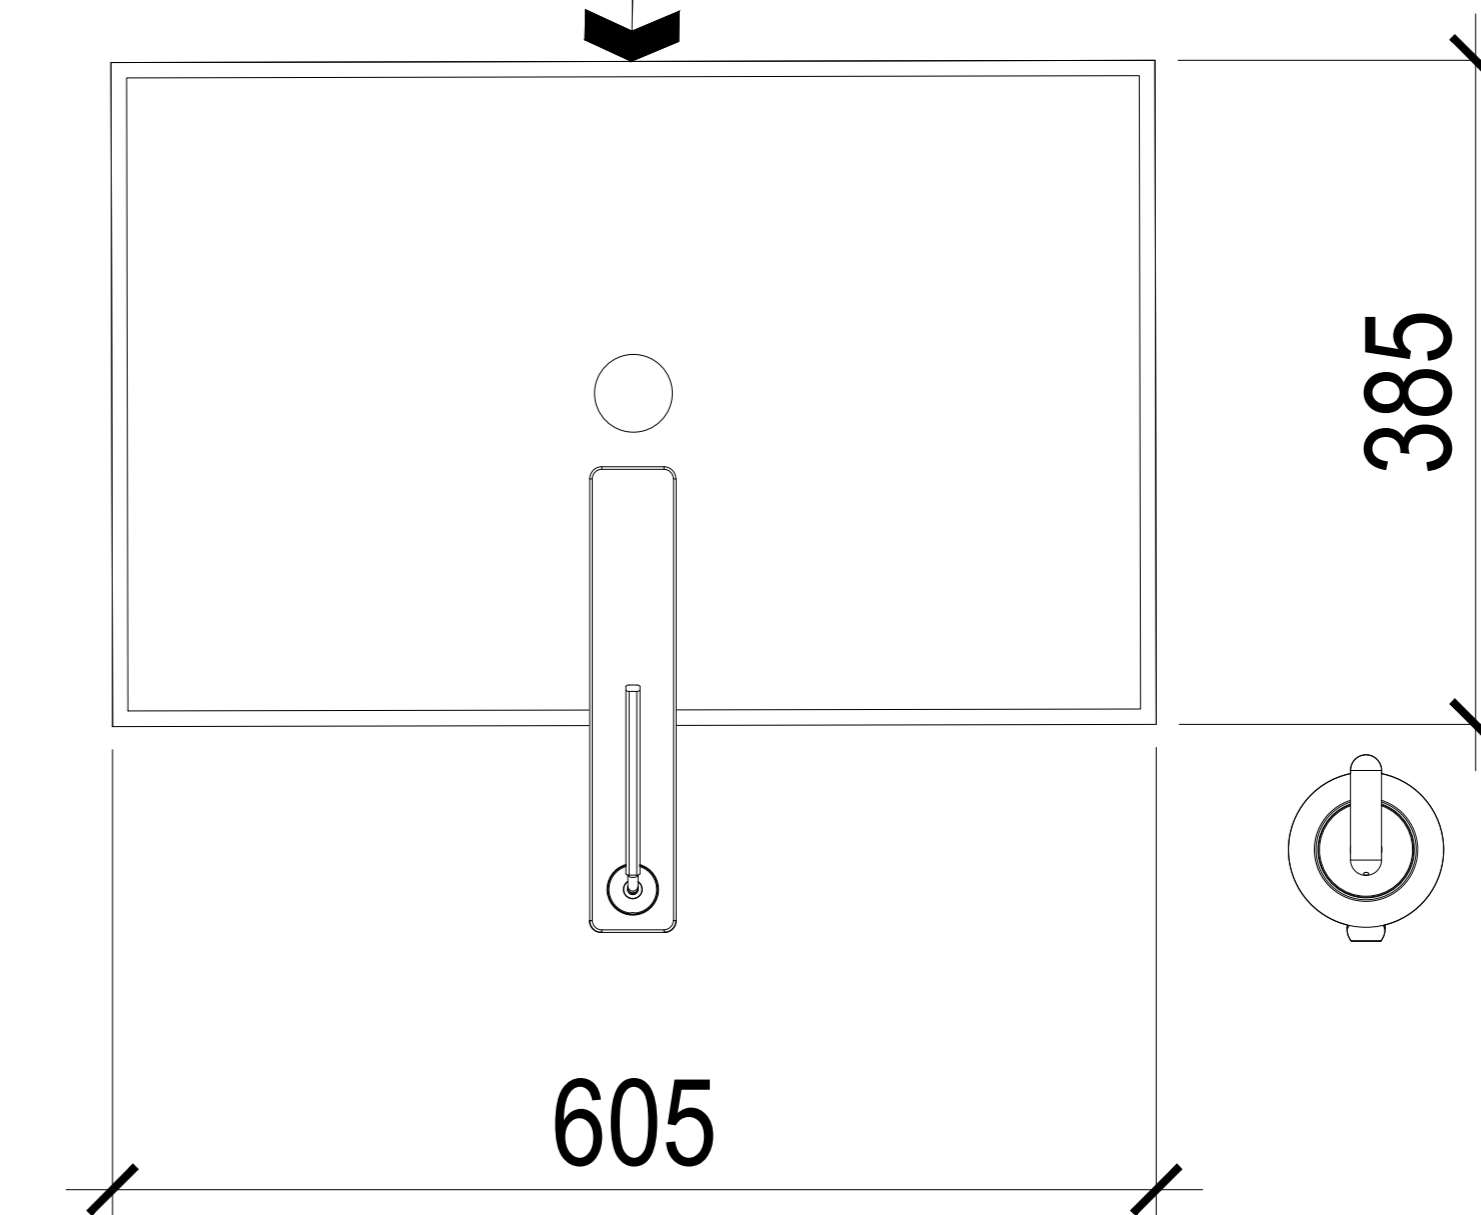

REVISIONS DATE  
This drawing is for information only to be used by the contractors as a general arrangement of interior conditions. It has been made from available information, however measurements are to be verified on project site. This drawing must be verified and approved prior to final detailing and fabrication.  
This drawing is the property of HESSCH BEPNER AND ASSOCIATES and is not to be reproduced or copied in whole or in part. It is only to be used for the project and site specifically identified herein and is not to be used on any other project. It is to be returned upon request.

APPROVED

DRAWN BY

DATE 16/10/2016

SCALE 1 : 30 @ A1

SHEET No.  
**GF A4-2**  
PROJECT No.  
03